

| REVISIONS | BY |
|-----------|----|
|           |    |
|           |    |
|           |    |
|           |    |
|           |    |

**CASCADE DESIGN STUDIO**  
**JEFF MAYFIELD DESIGNER**

815-B ALDER CREEK DRIVE  
MEDFORD, OREGON 97504  
(541) 772-1411


**PROJECT FOR:**  
**PROPOSED RESIDENCE FOR:  
PACIFIC TREND  
BUILDING &  
DEVELOPMENT**

**PROJECT ADDRESS:**  
3868 CREEK MONT  
DRIVE  
MEDFORD, OREGON


**SHEET TITLE**  
**EXTERIOR  
ELEVATIONS**

**1727-BR**


|                         |                         |
|-------------------------|-------------------------|
| DRAWN:<br>JM            | SHEET NO.<br><b>A-3</b> |
| JOB NUMBER:<br>CDS-2132 | DATE:<br>03/09/16       |
| of 4 SHEETS             |                         |

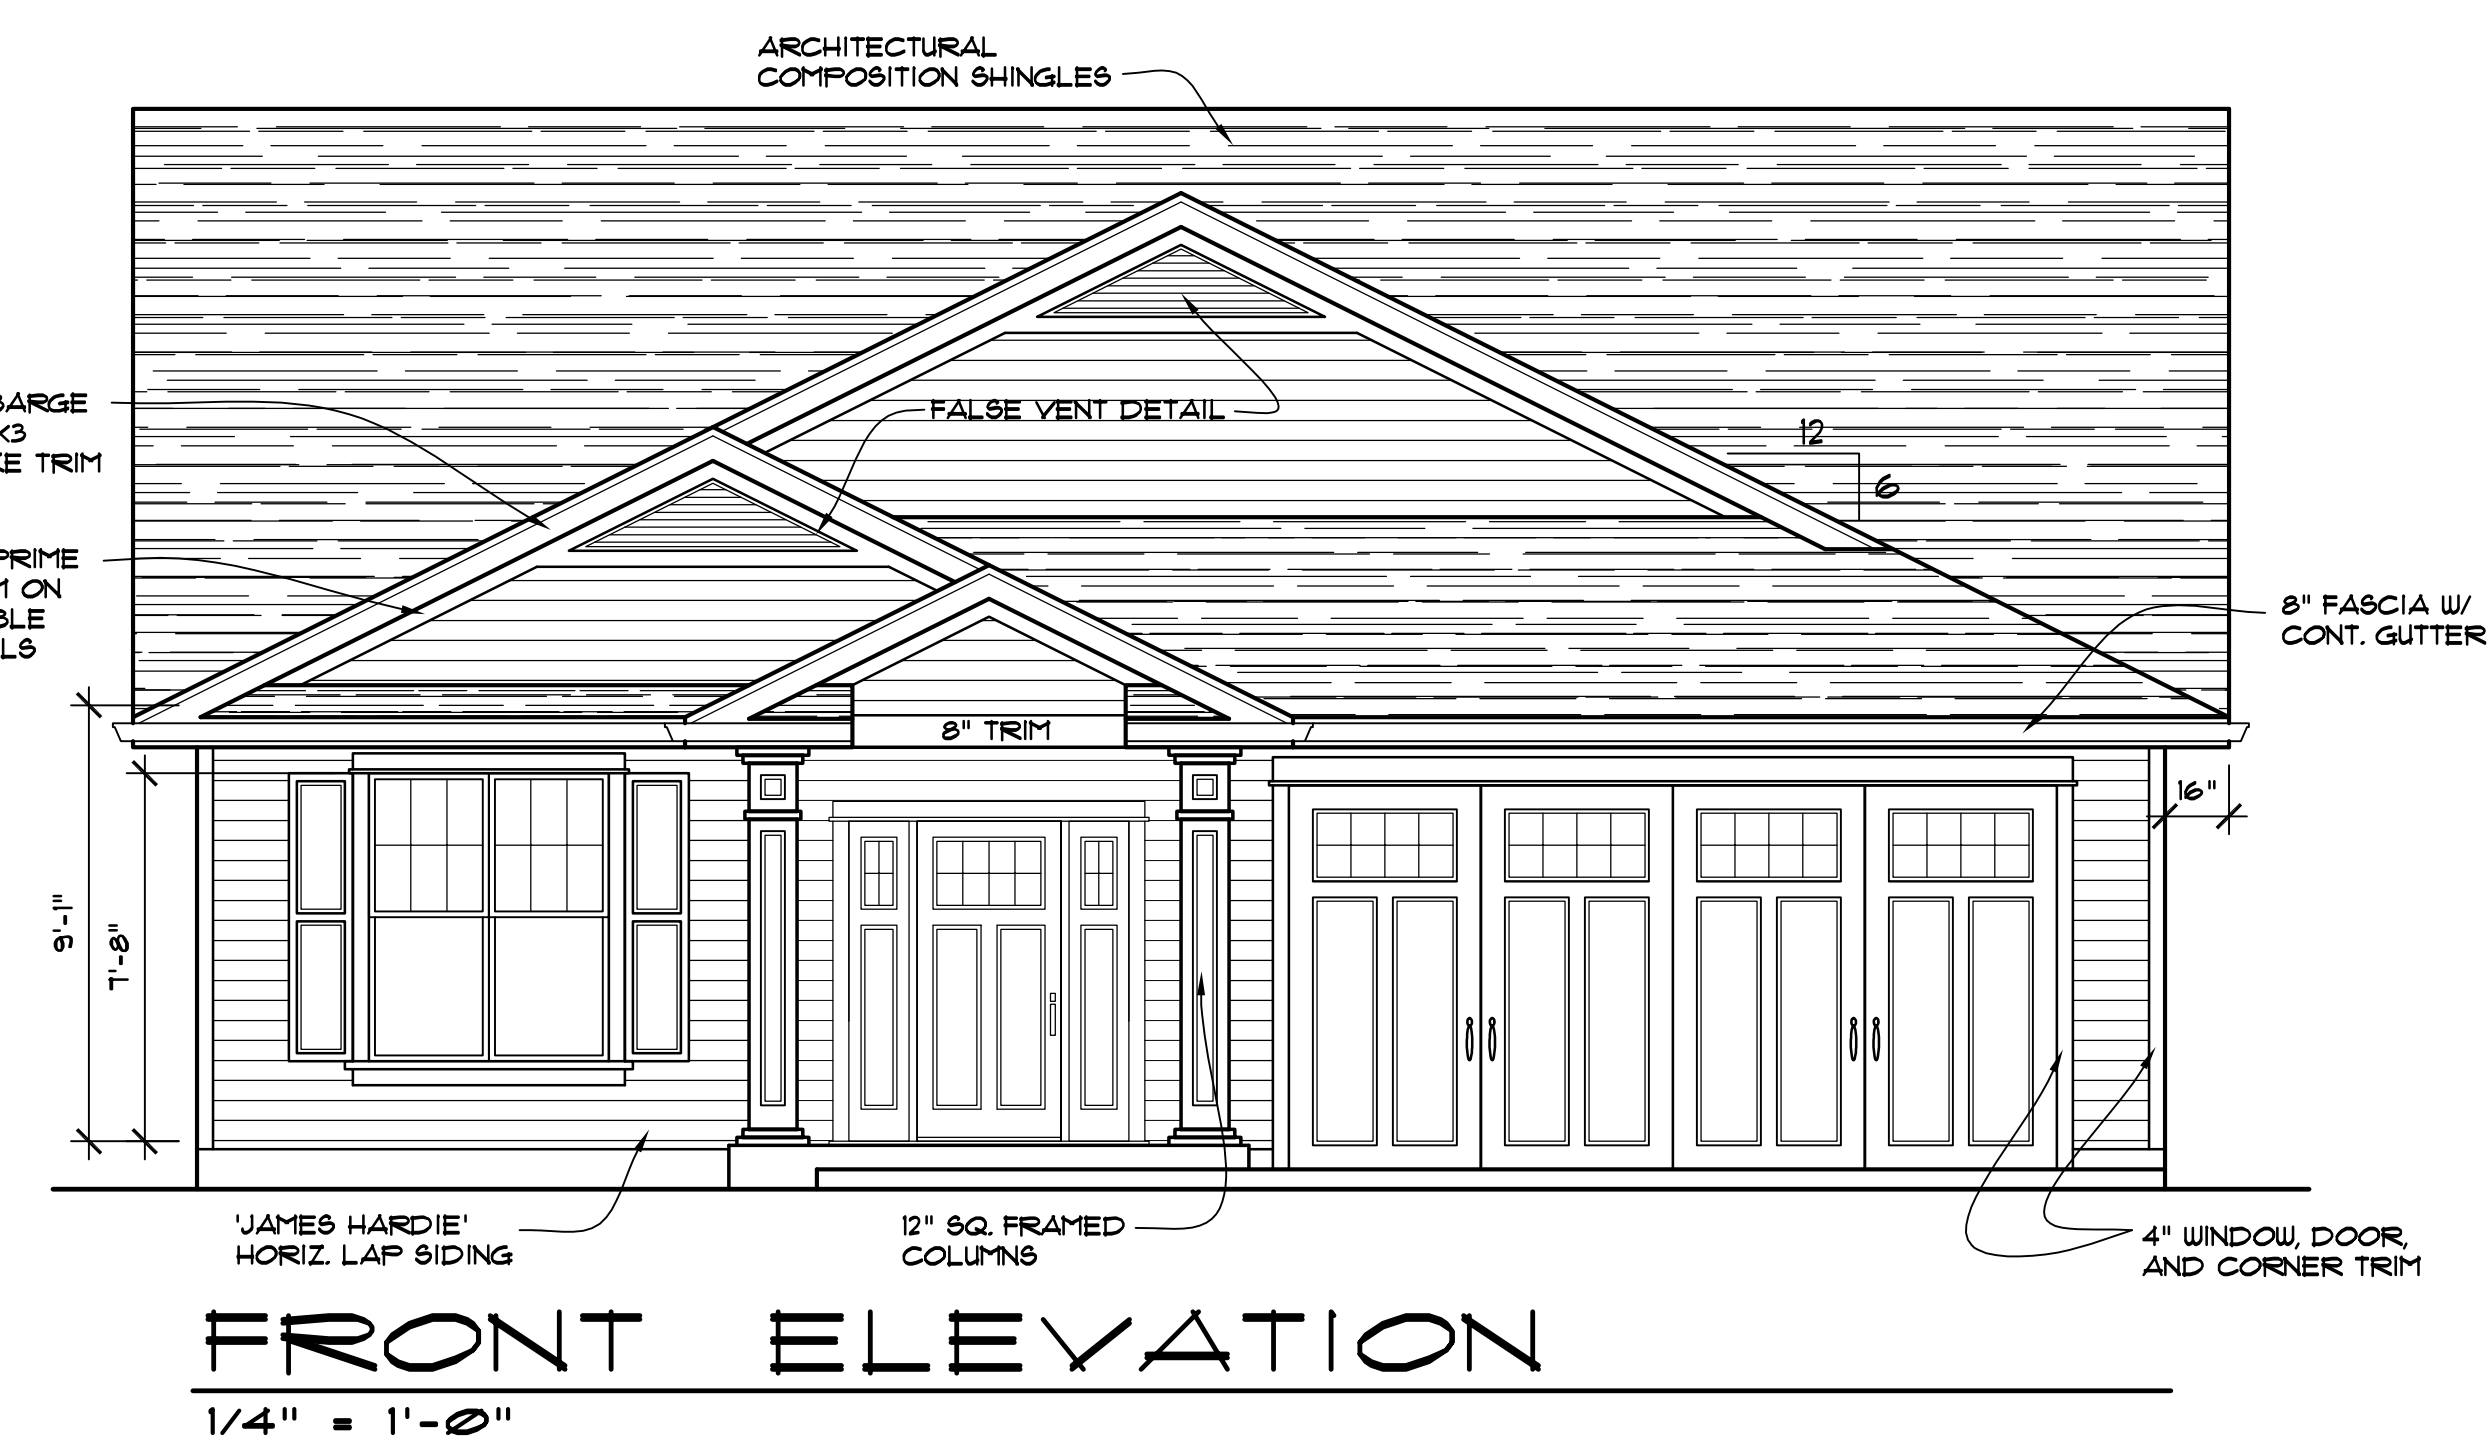


**FRONT ELEVATION**  
1/4" = 1'-0"

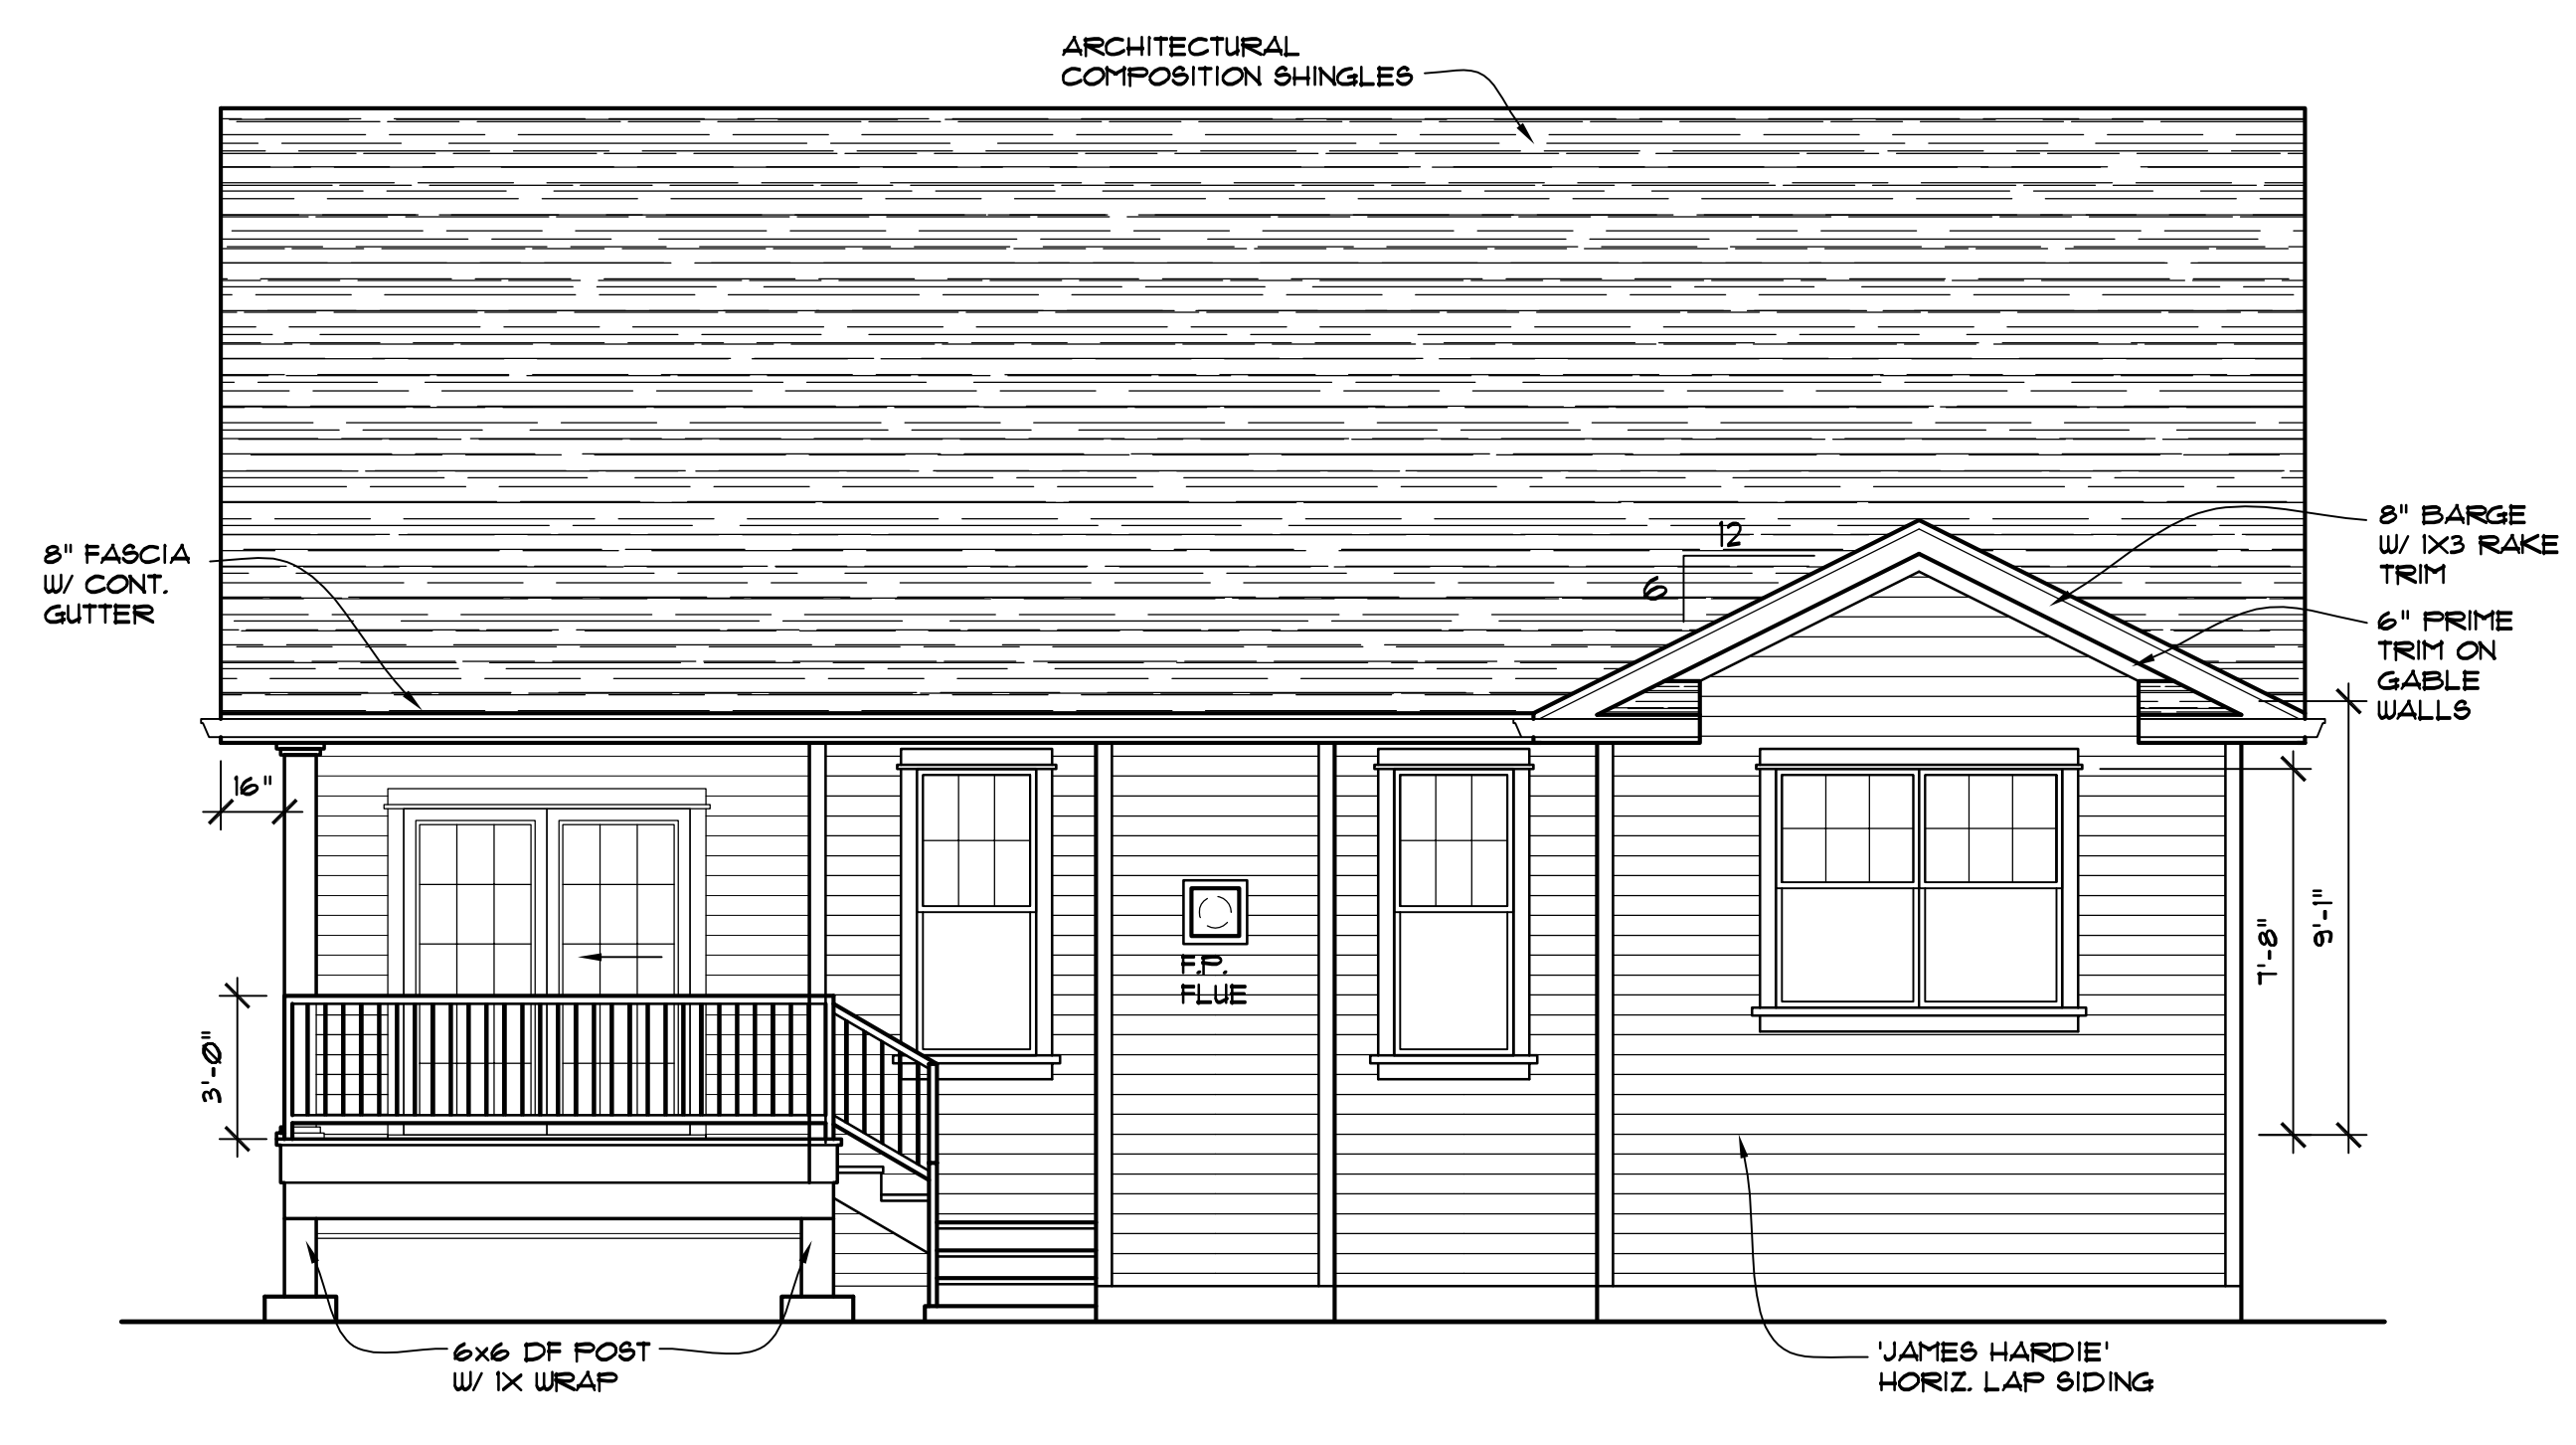

**REAR ELEVATION**  
1/4" = 1'-0"

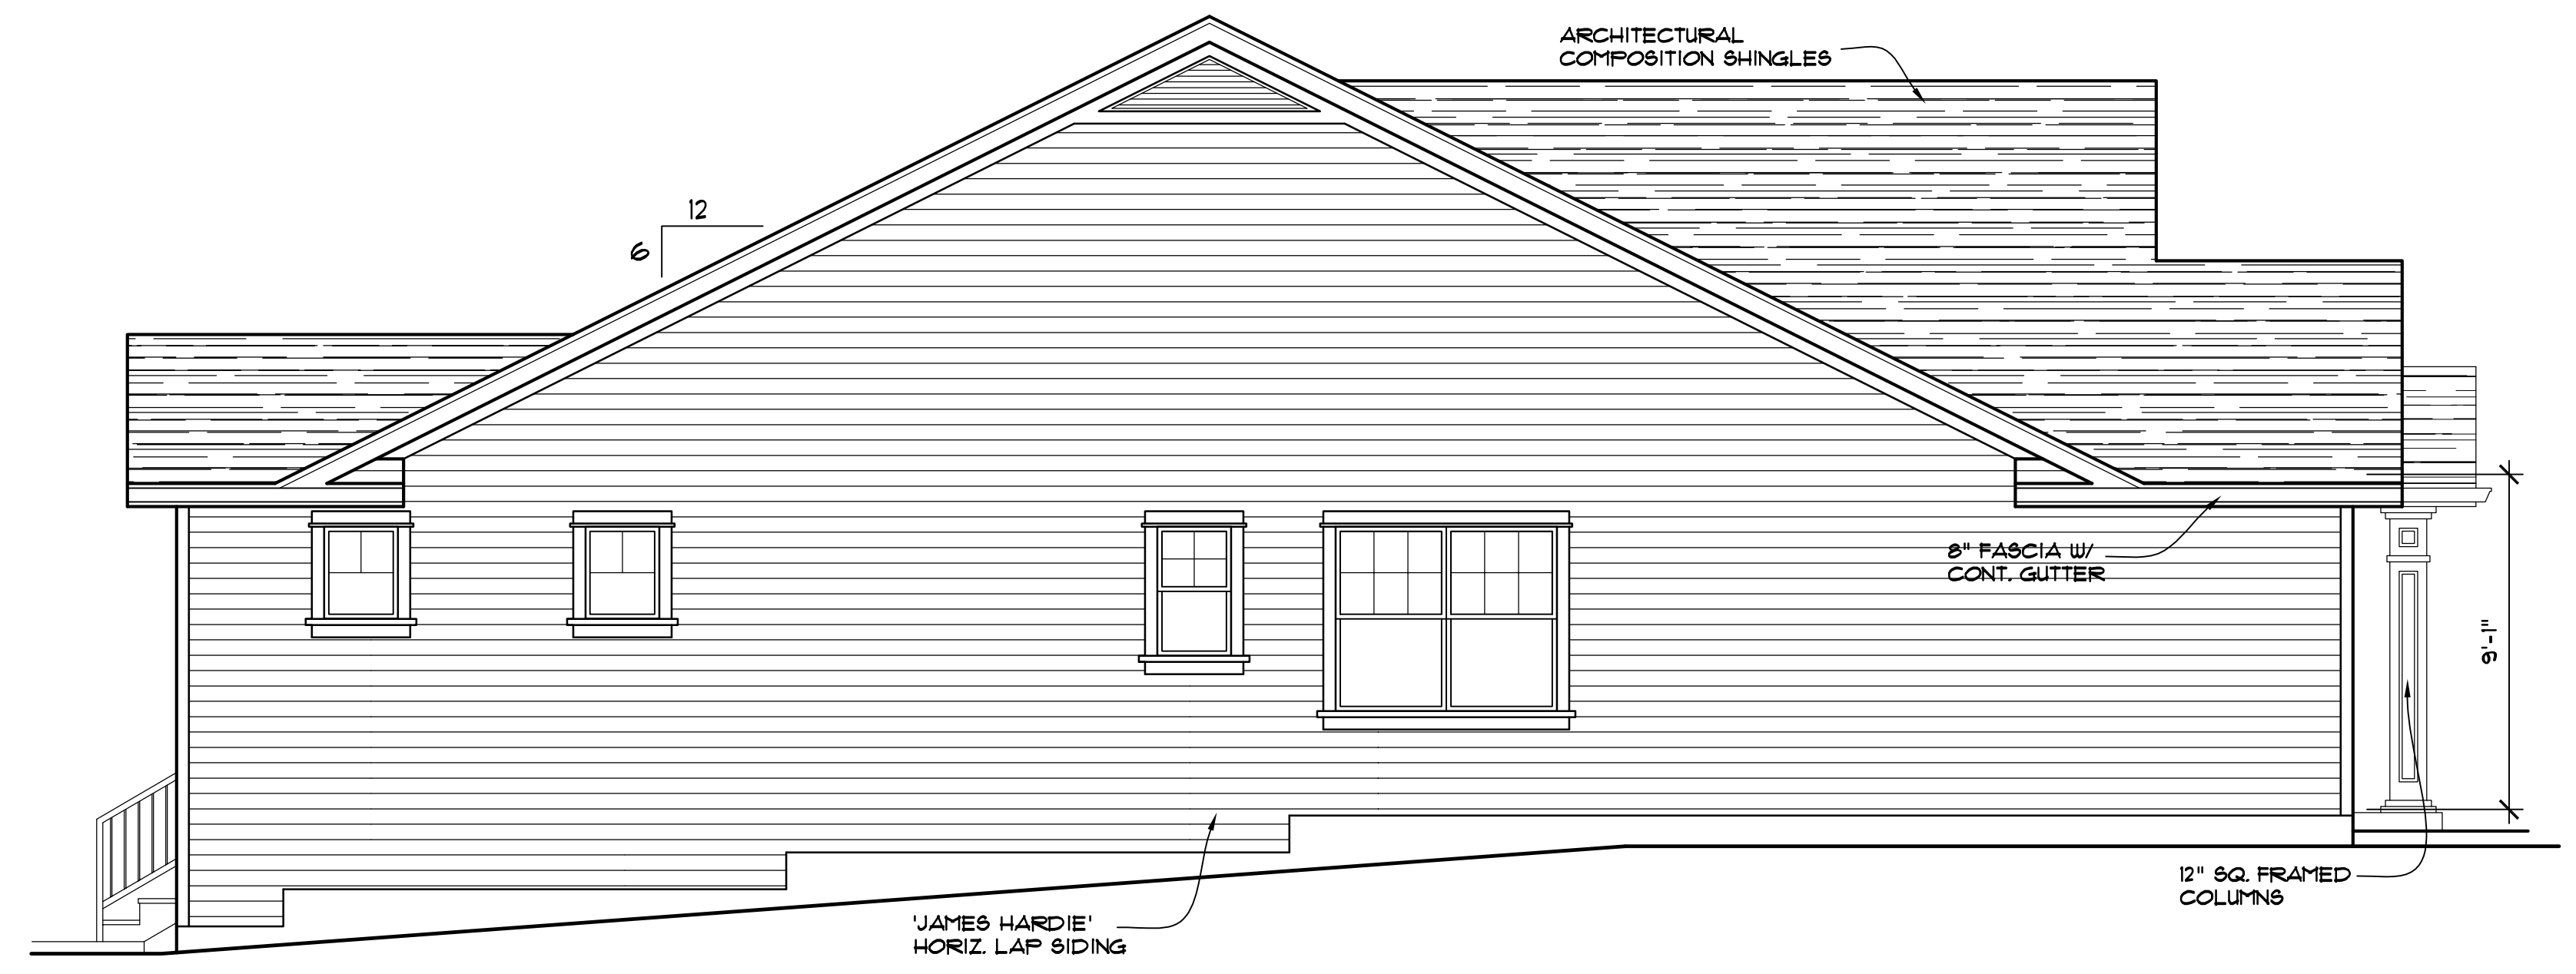

**LEFT SIDE ELEVATION**  
1/4" = 1'-0"

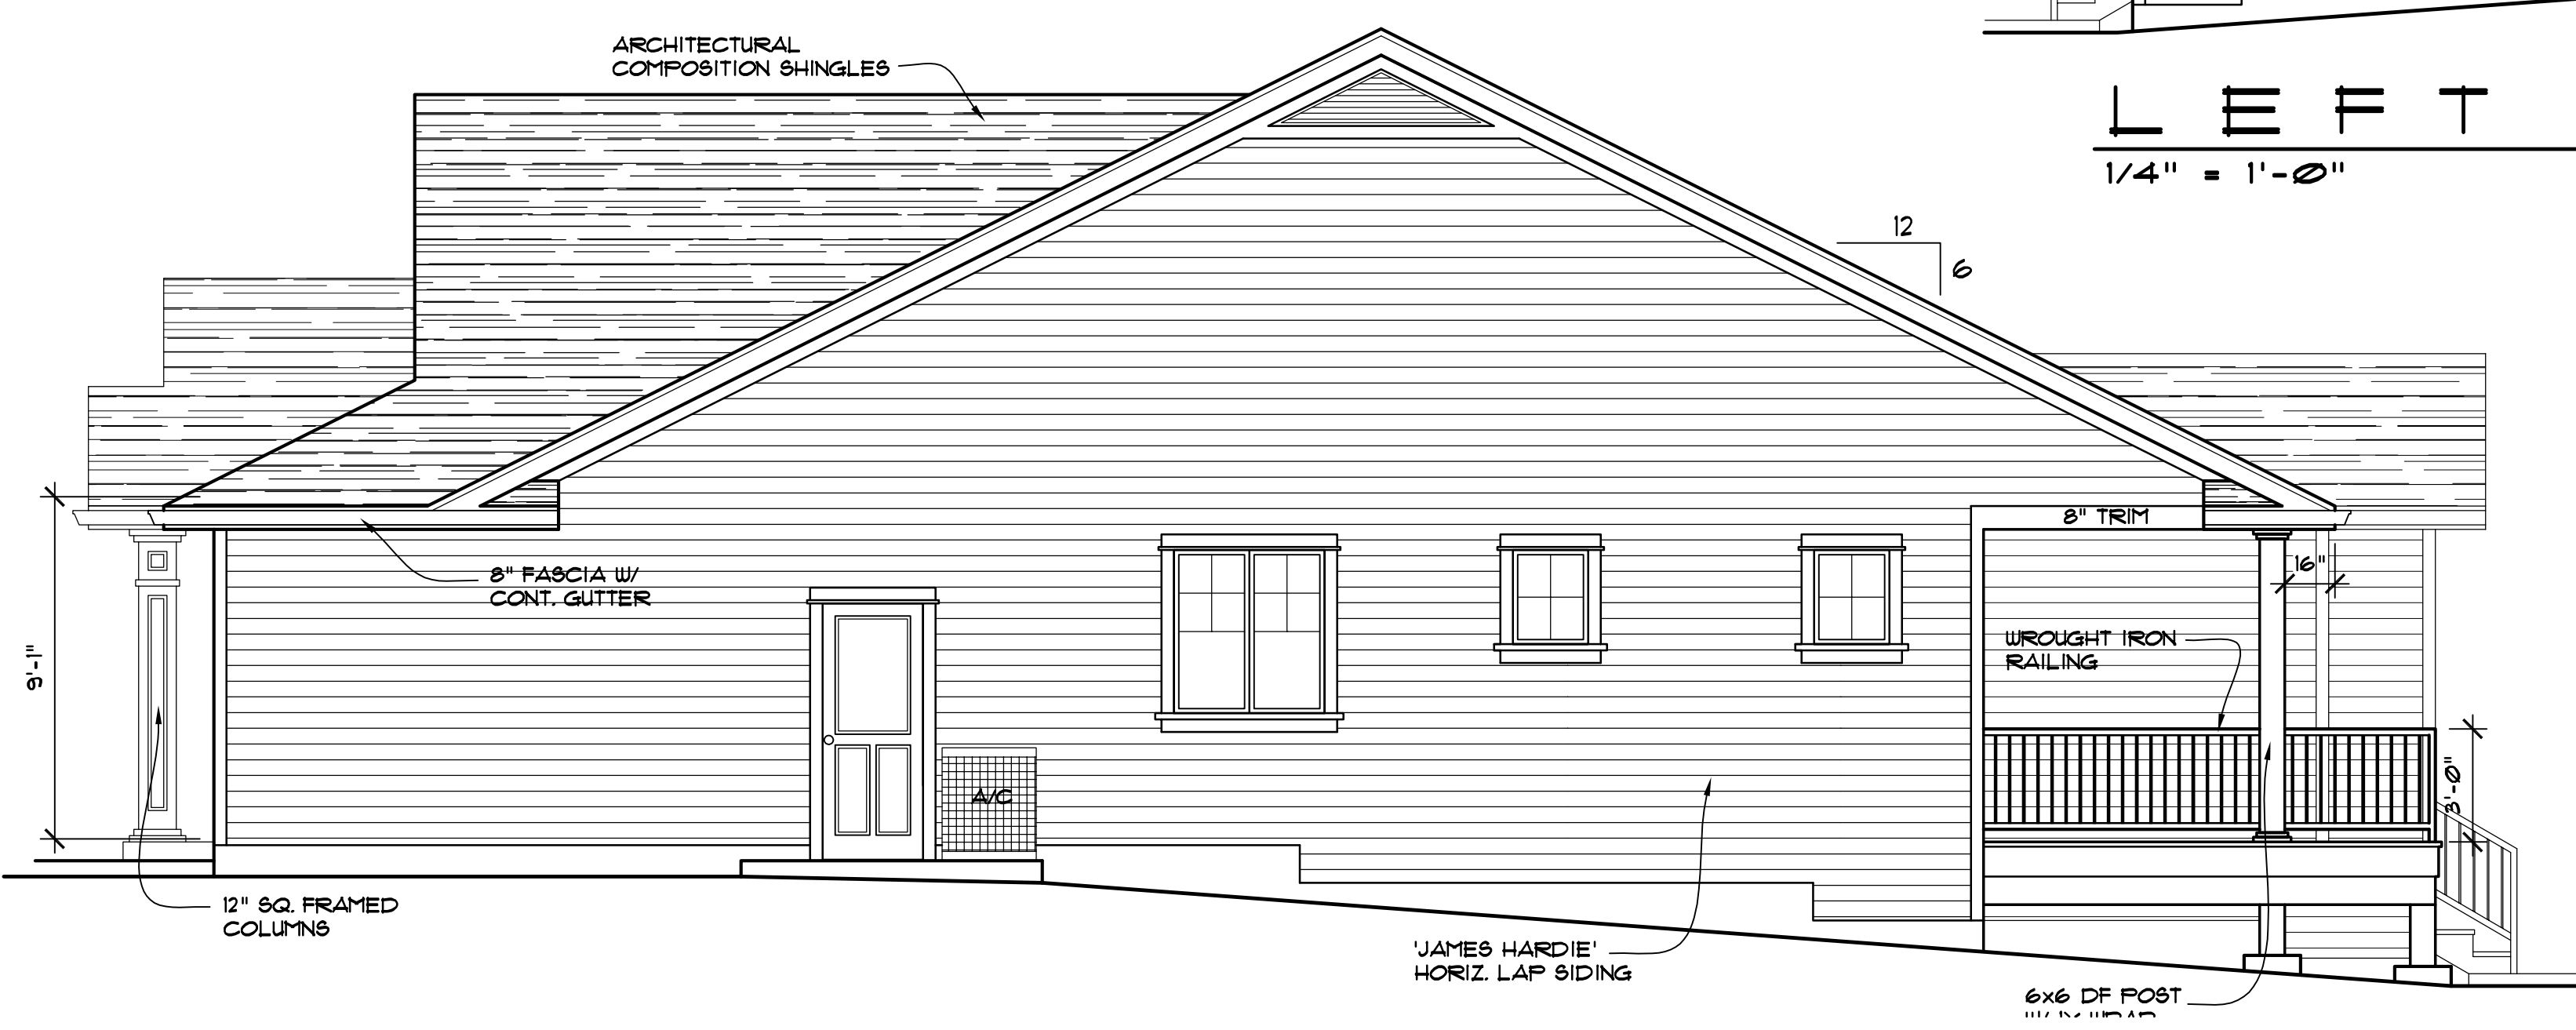

**RIGHT SIDE ELEVATION**  
1/4" = 1'-0"

