

REVISIONS	BY

**CASCADE DESIGN STUDIO**  
 JEFF MAYFIELD DESIGNER  
 815-B ALDER CREEK DRIVE  
 MEDFORD, OREGON 97504  
 (541) 772-1411


PROJECT FOR:  
 PROPOSED RESIDENCE FOR:  
 PACIFIC TREND  
 BUILDING &  
 DEV.

PROJECT ADDRESS:  
 3827 CREEK MONT  
 DRIVE  
 MEDFORD, OREGON


SHEET TITLE  
 EXTERIOR  
 ELEVATIONS

1682R


DRAWN: JM JOB NUMBER: CDS-2162 DATE: 08/05/16	SHEET NO.  <h1 style="font-size: 2em;">A-3</h1> OF 5 SHEETS
--	--

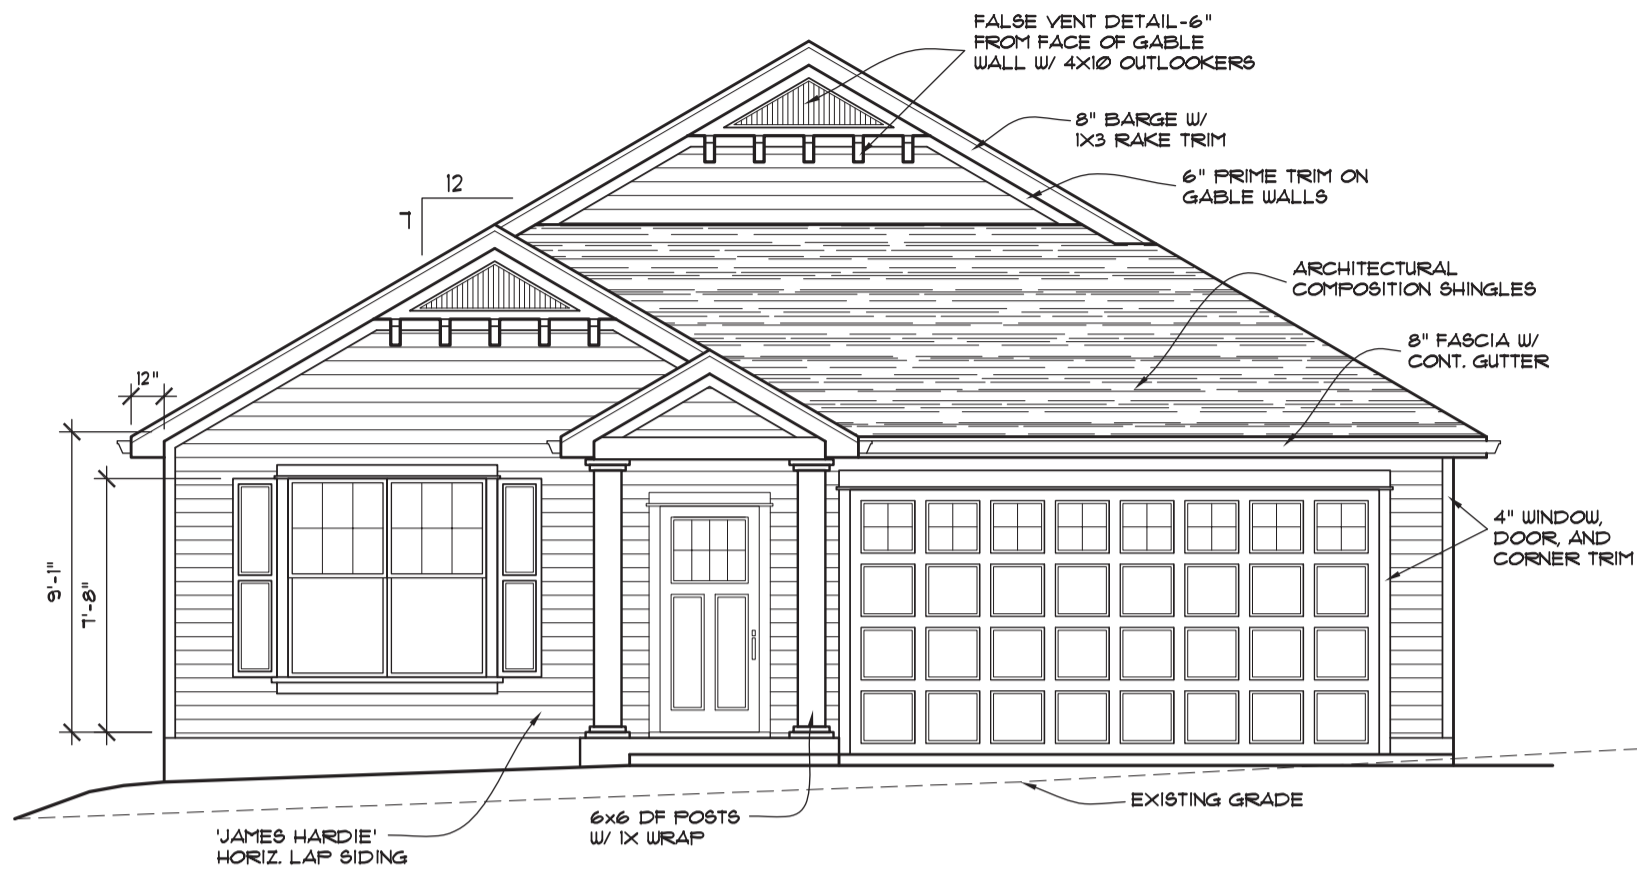


**FRONT ELEVATION**  
 1/4" = 1'-0"

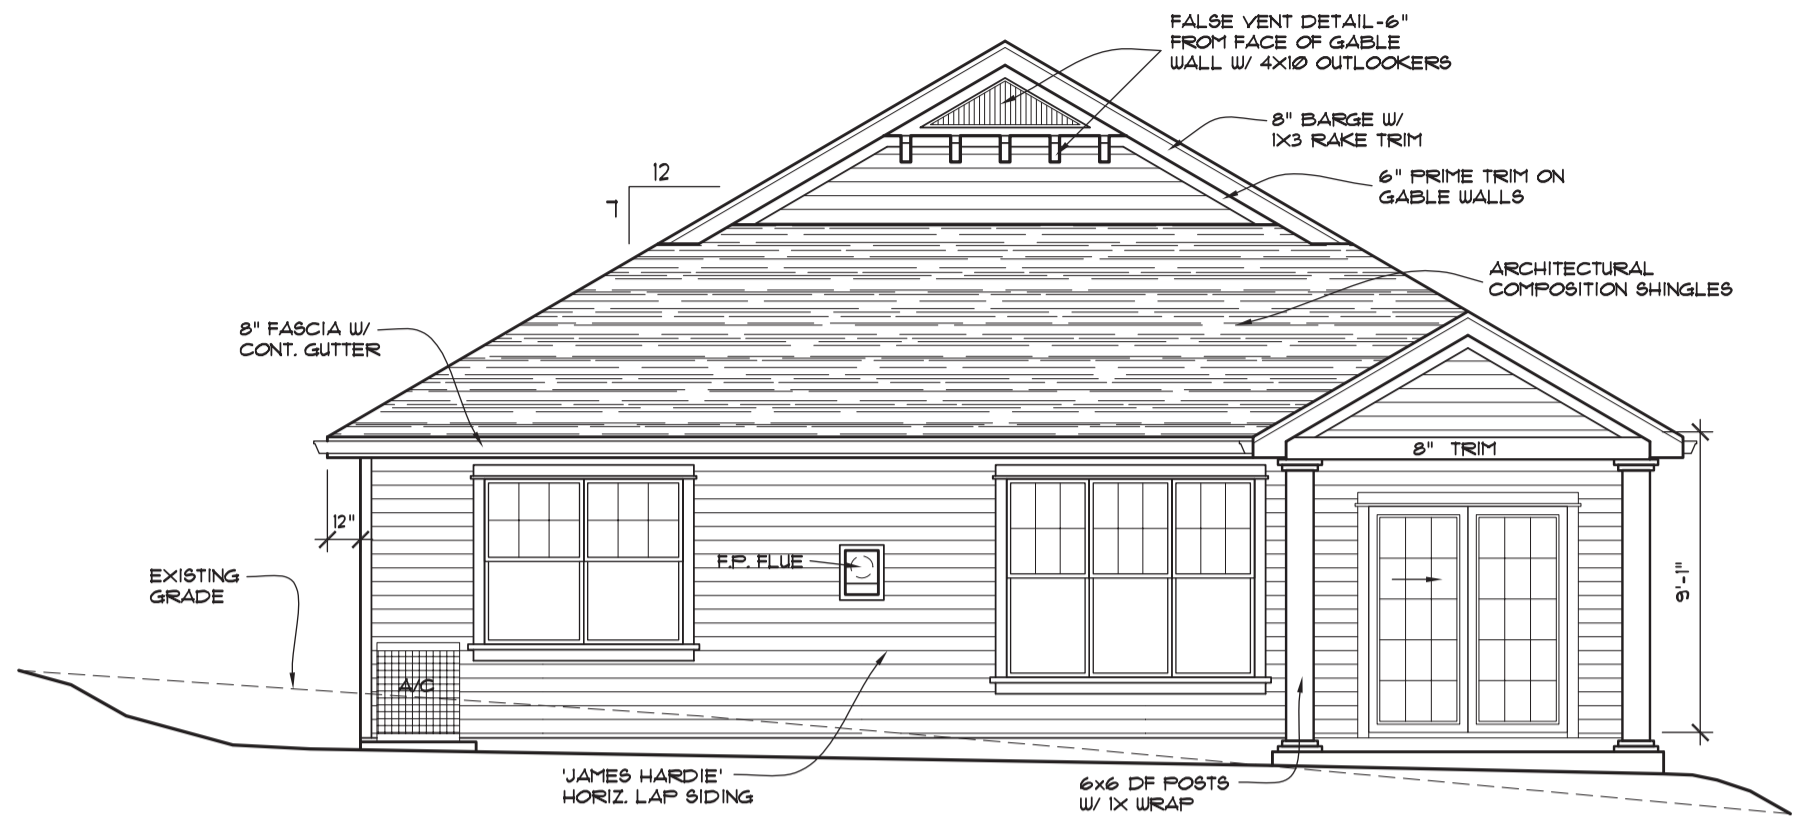

**REAR ELEVATION**  
 1/4" = 1'-0"

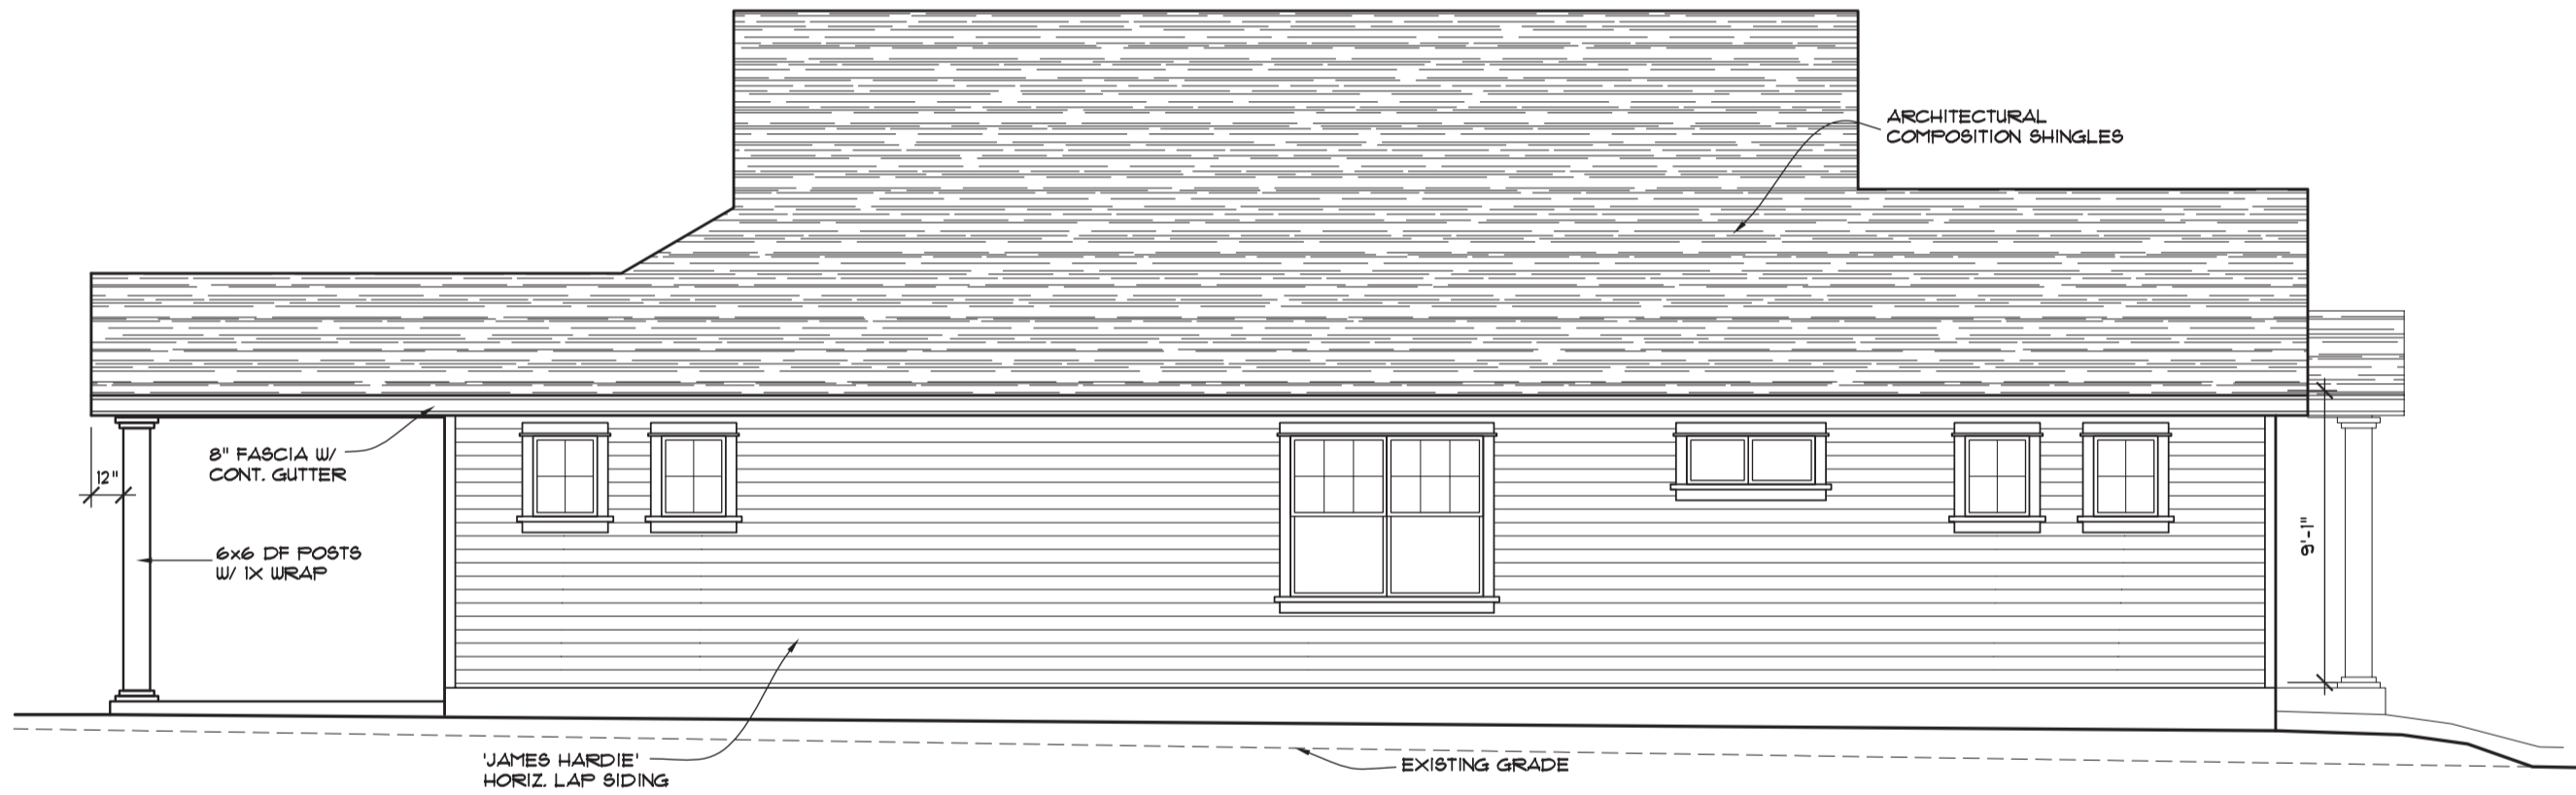

**LEFT SIDE ELEVATION**  
 1/4" = 1'-0"

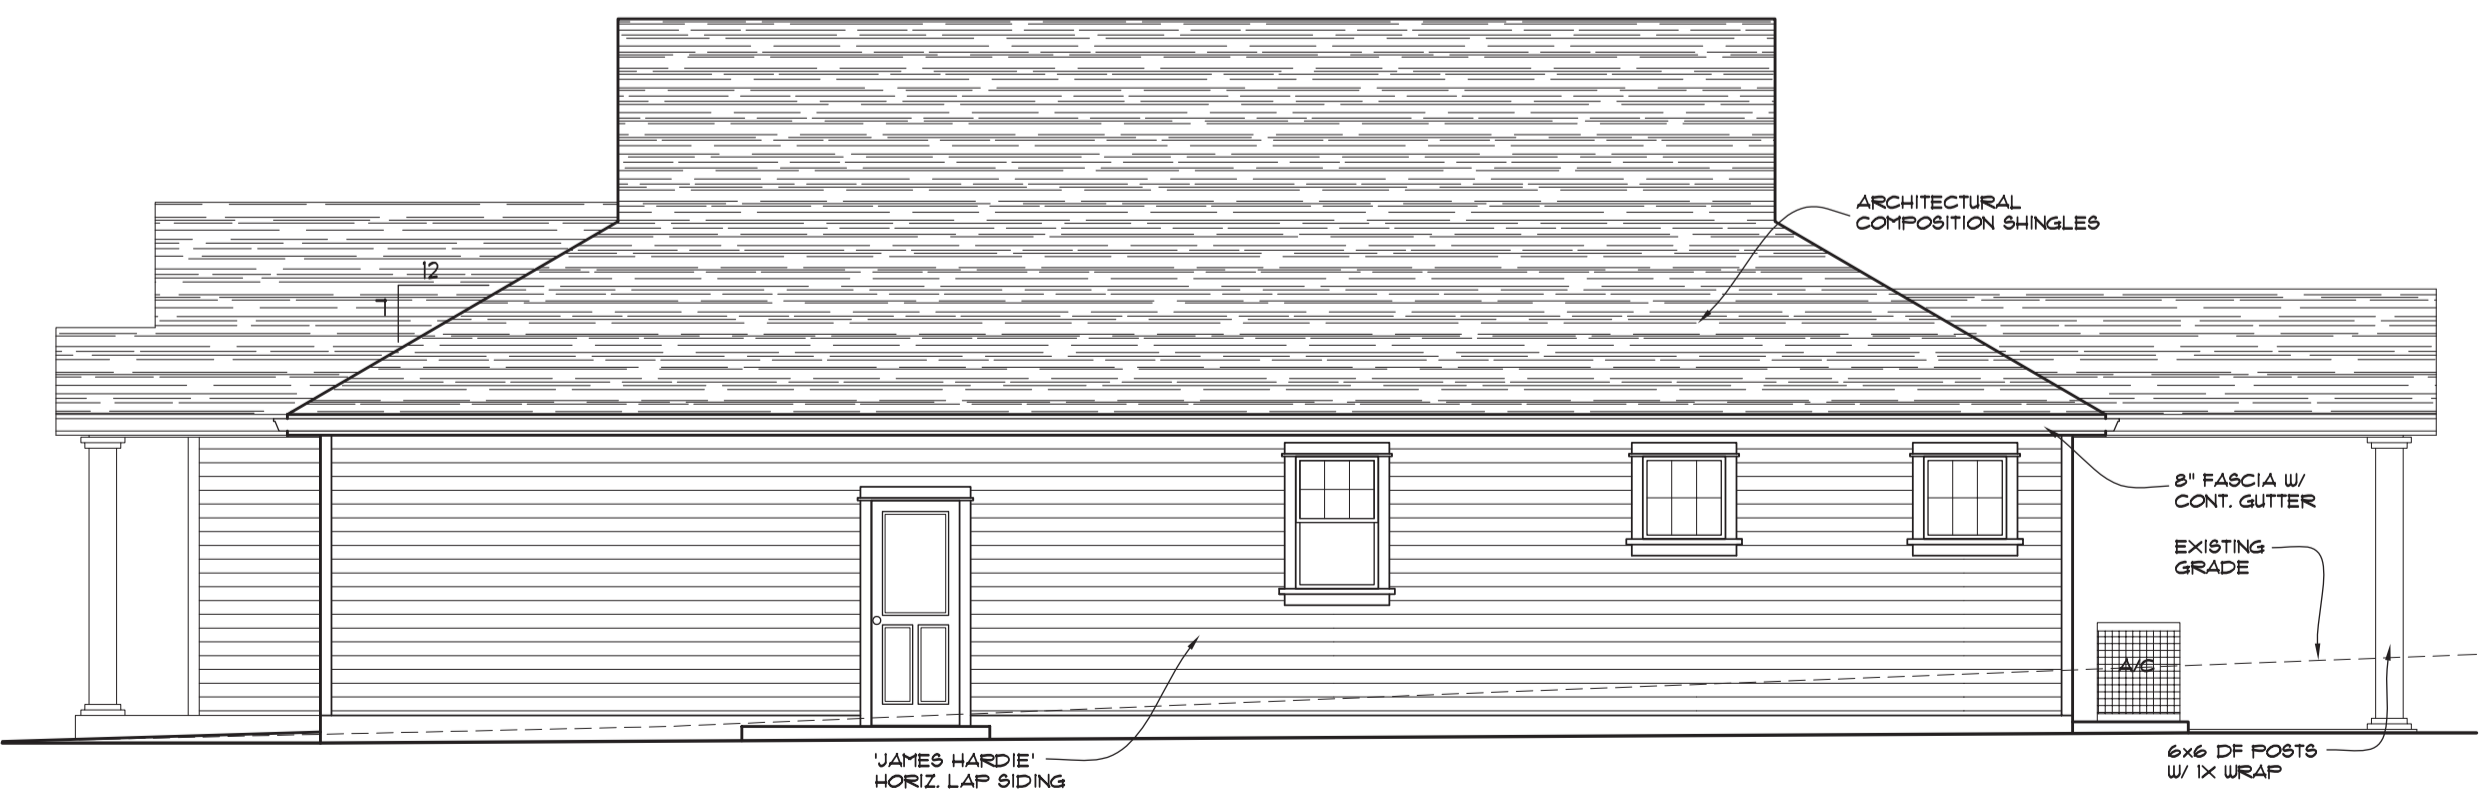

**RIGHT SIDE ELEVATION**  
 1/4" = 1'-0"

