




**FRONT ELEVATION**  
1/4" = 1'-0"

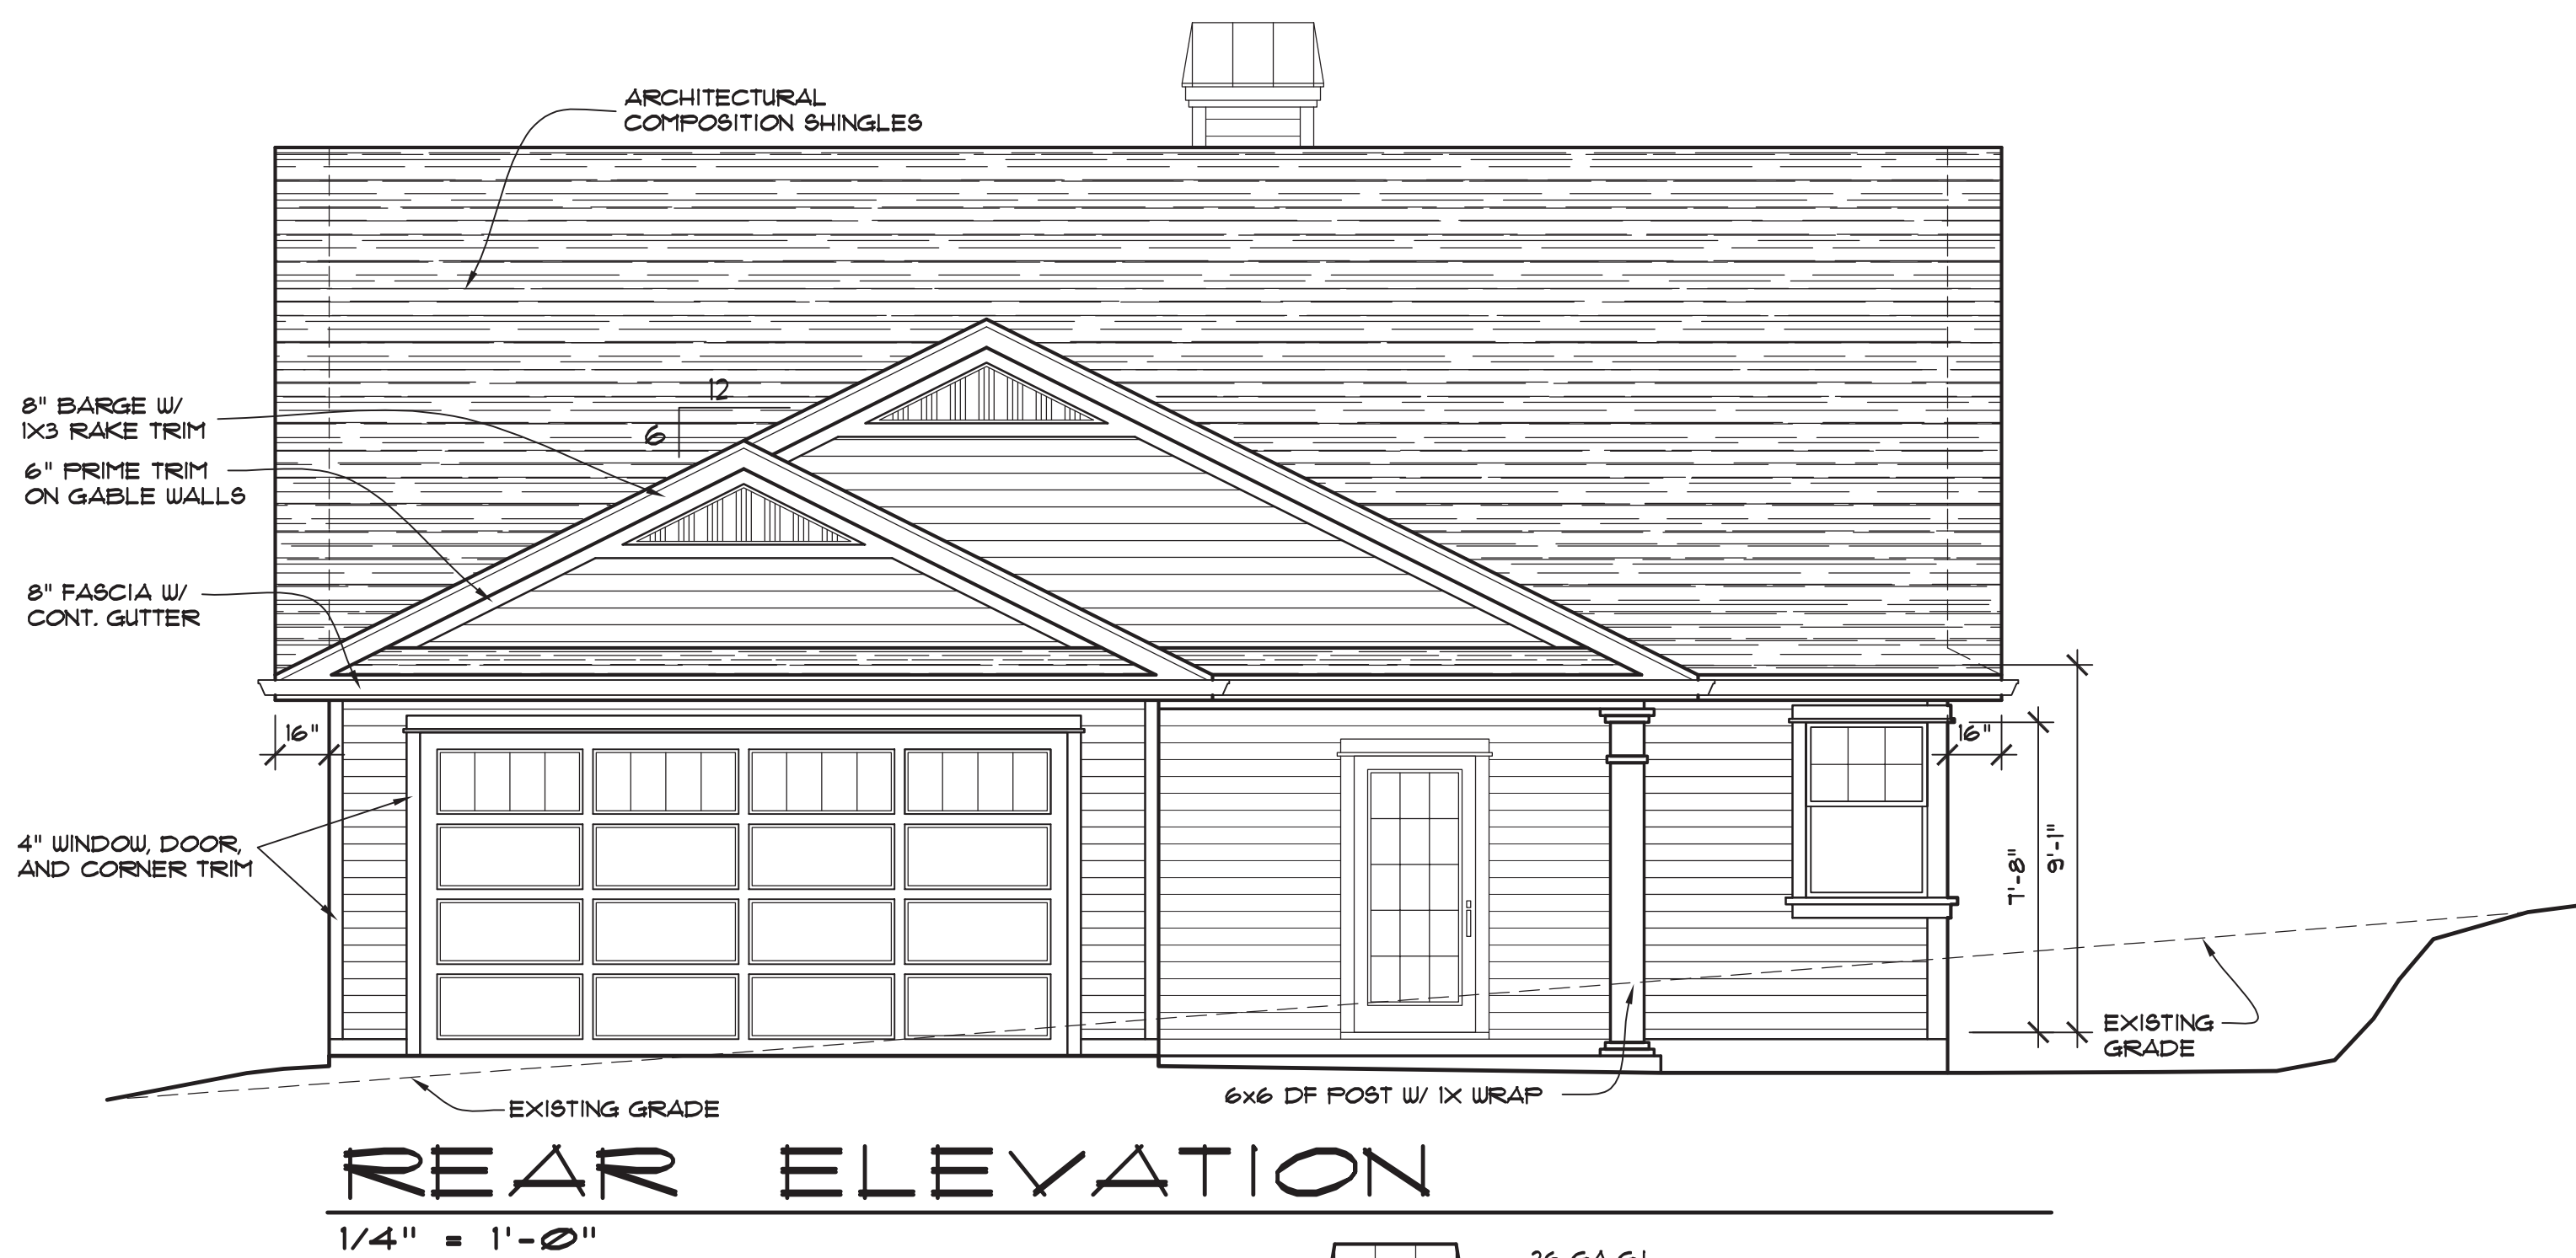


**REAR ELEVATION**  
1/4" = 1'-0"

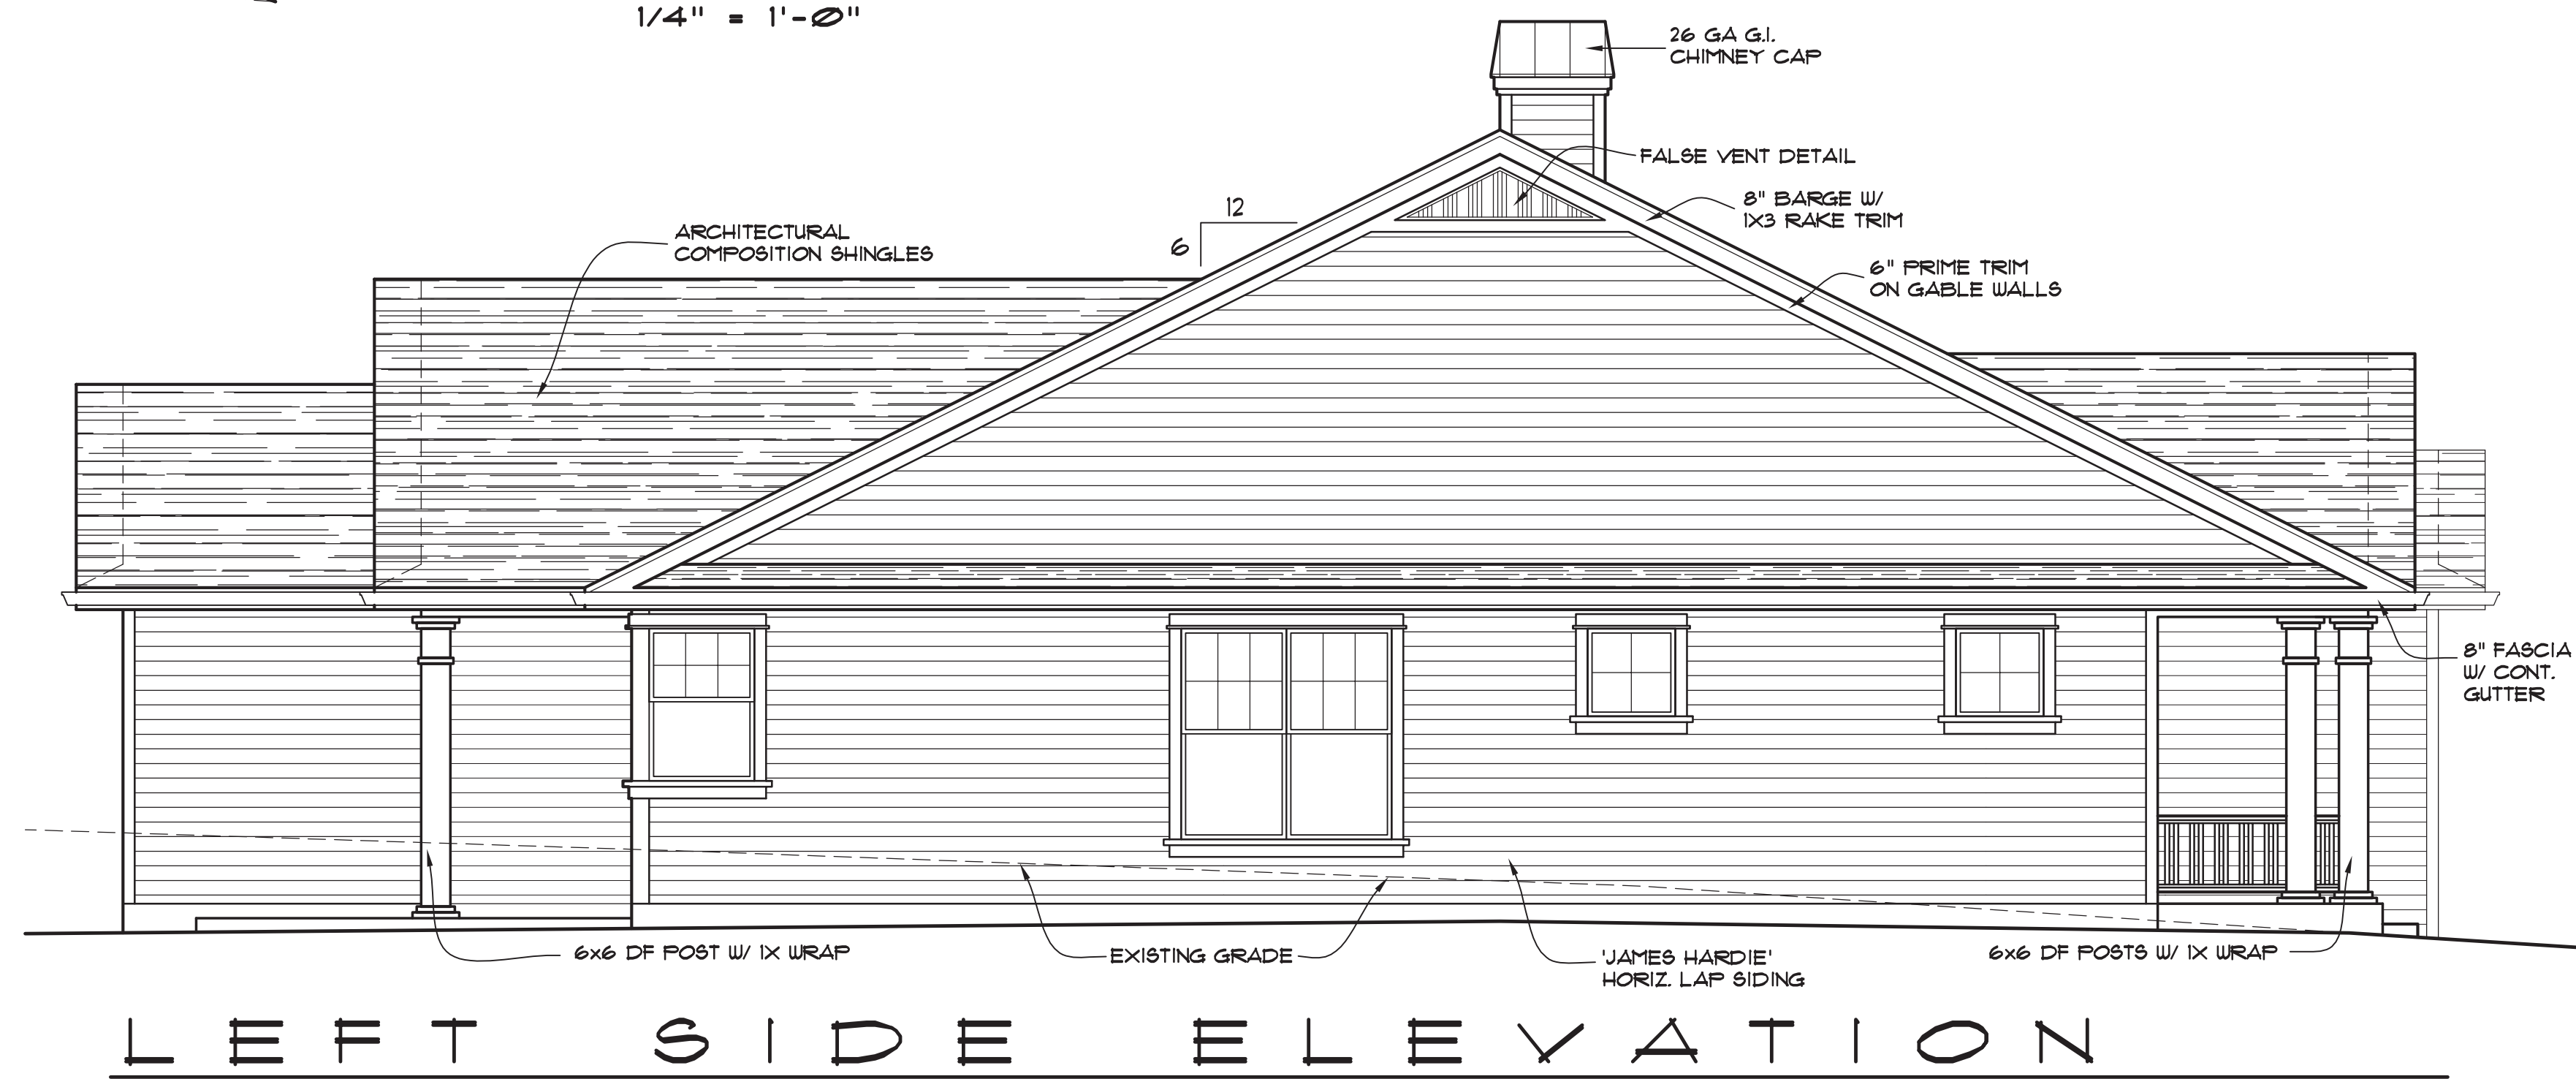

**LEFT SIDE ELEVATION**  
1/4" = 1'-0"

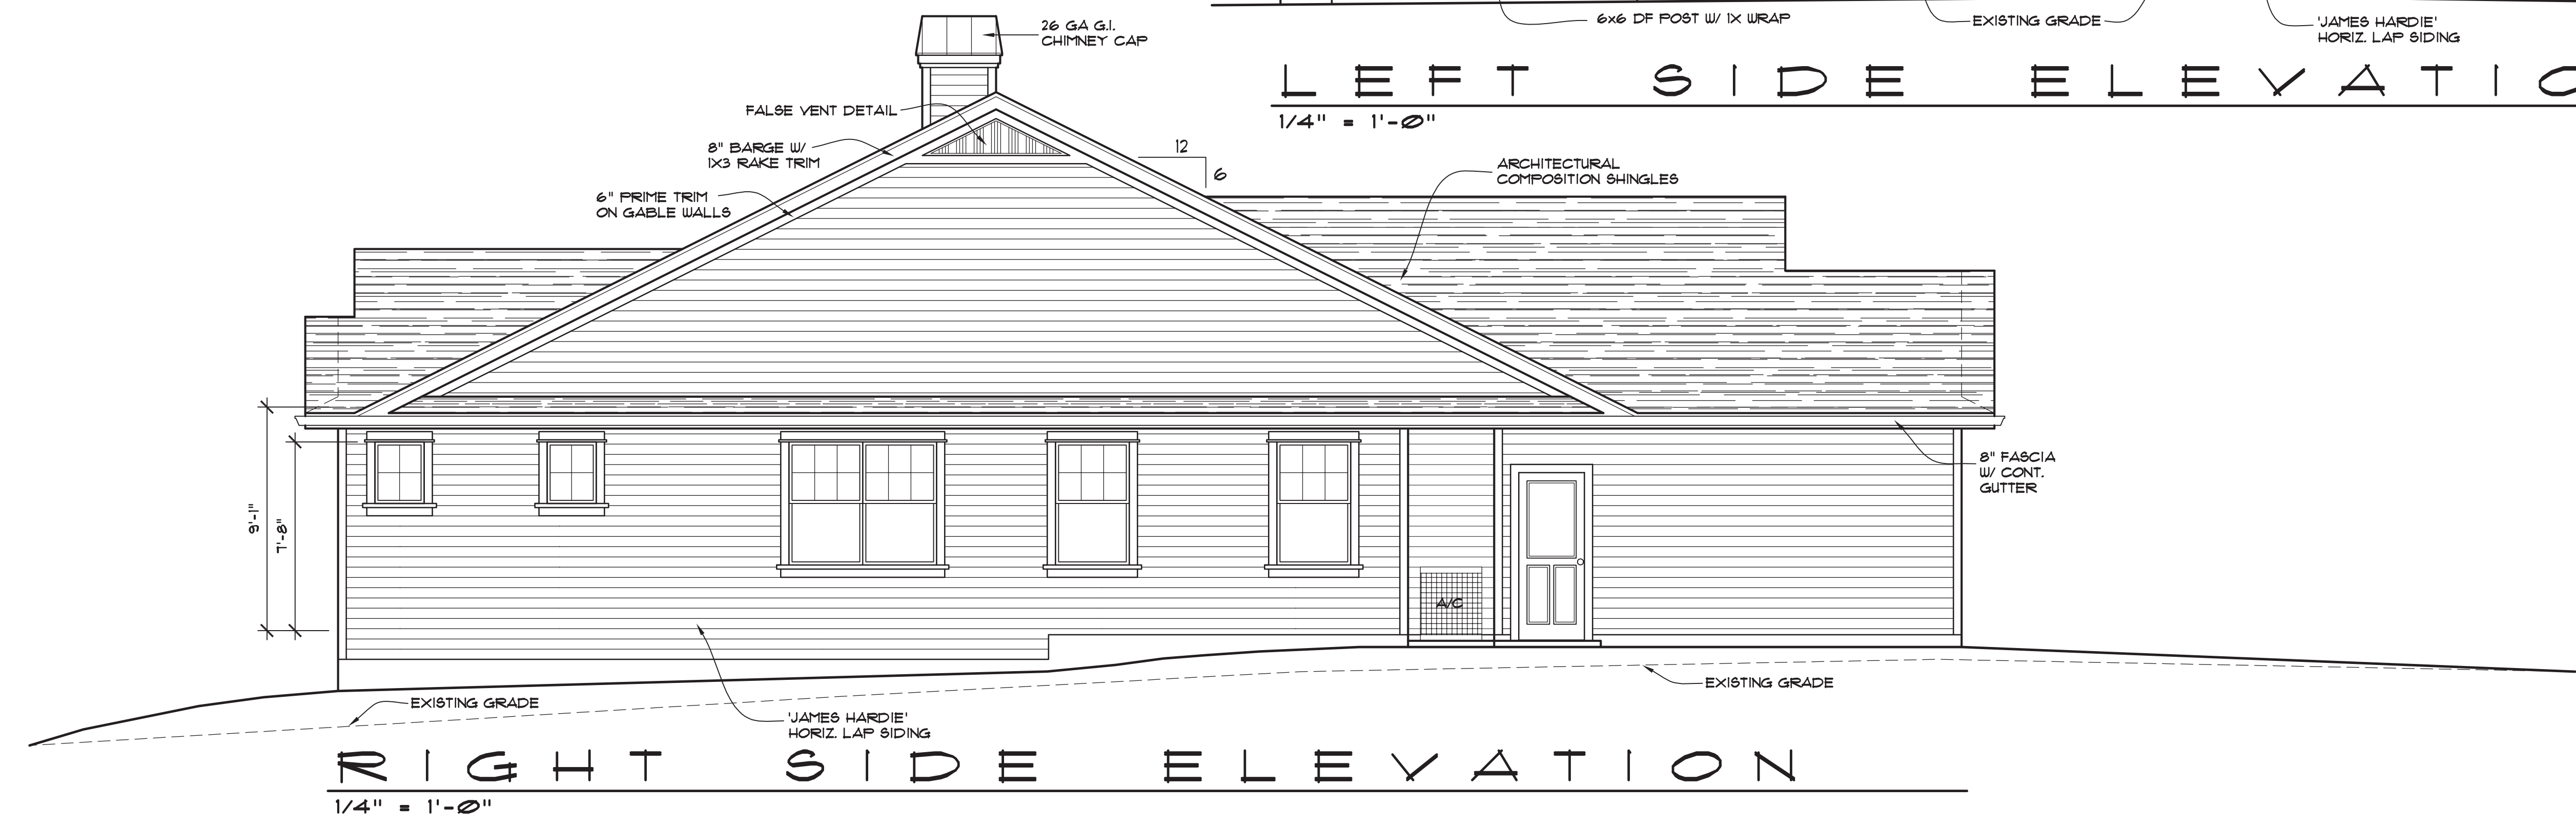

**RIGHT SIDE ELEVATION**  
1/4" = 1'-0"

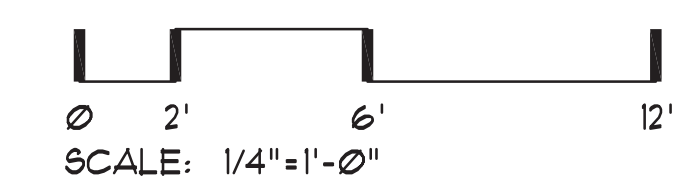

REVISIONS	BY

**CASCADE DESIGN STUDIO**  
JEFF MAYFIELD DESIGNER  
815-B ALDER CREEK DRIVE  
MEDFORD, OREGON 97504  
(541) 772-1411

PROJECT FOR:  
PROPOSED RESIDENCE FOR:  
PACIFIC TREND BUILDING & DEVELOPMENT

PROJECT ADDRESS:  
3832 SHERWOOD PARK DRIVE  
MEDFORD, OREGON

SHEET TITLE  
EXTERIOR ELEVATIONS

1699AR

DRAWN: JM	SHEET NO.
JOB NUMBER: CDS-2138	A-3
DATE: 07/25/16	OF 4 SHEETS