



**FRONT ELEVATION**

1/4" = 1'-0"

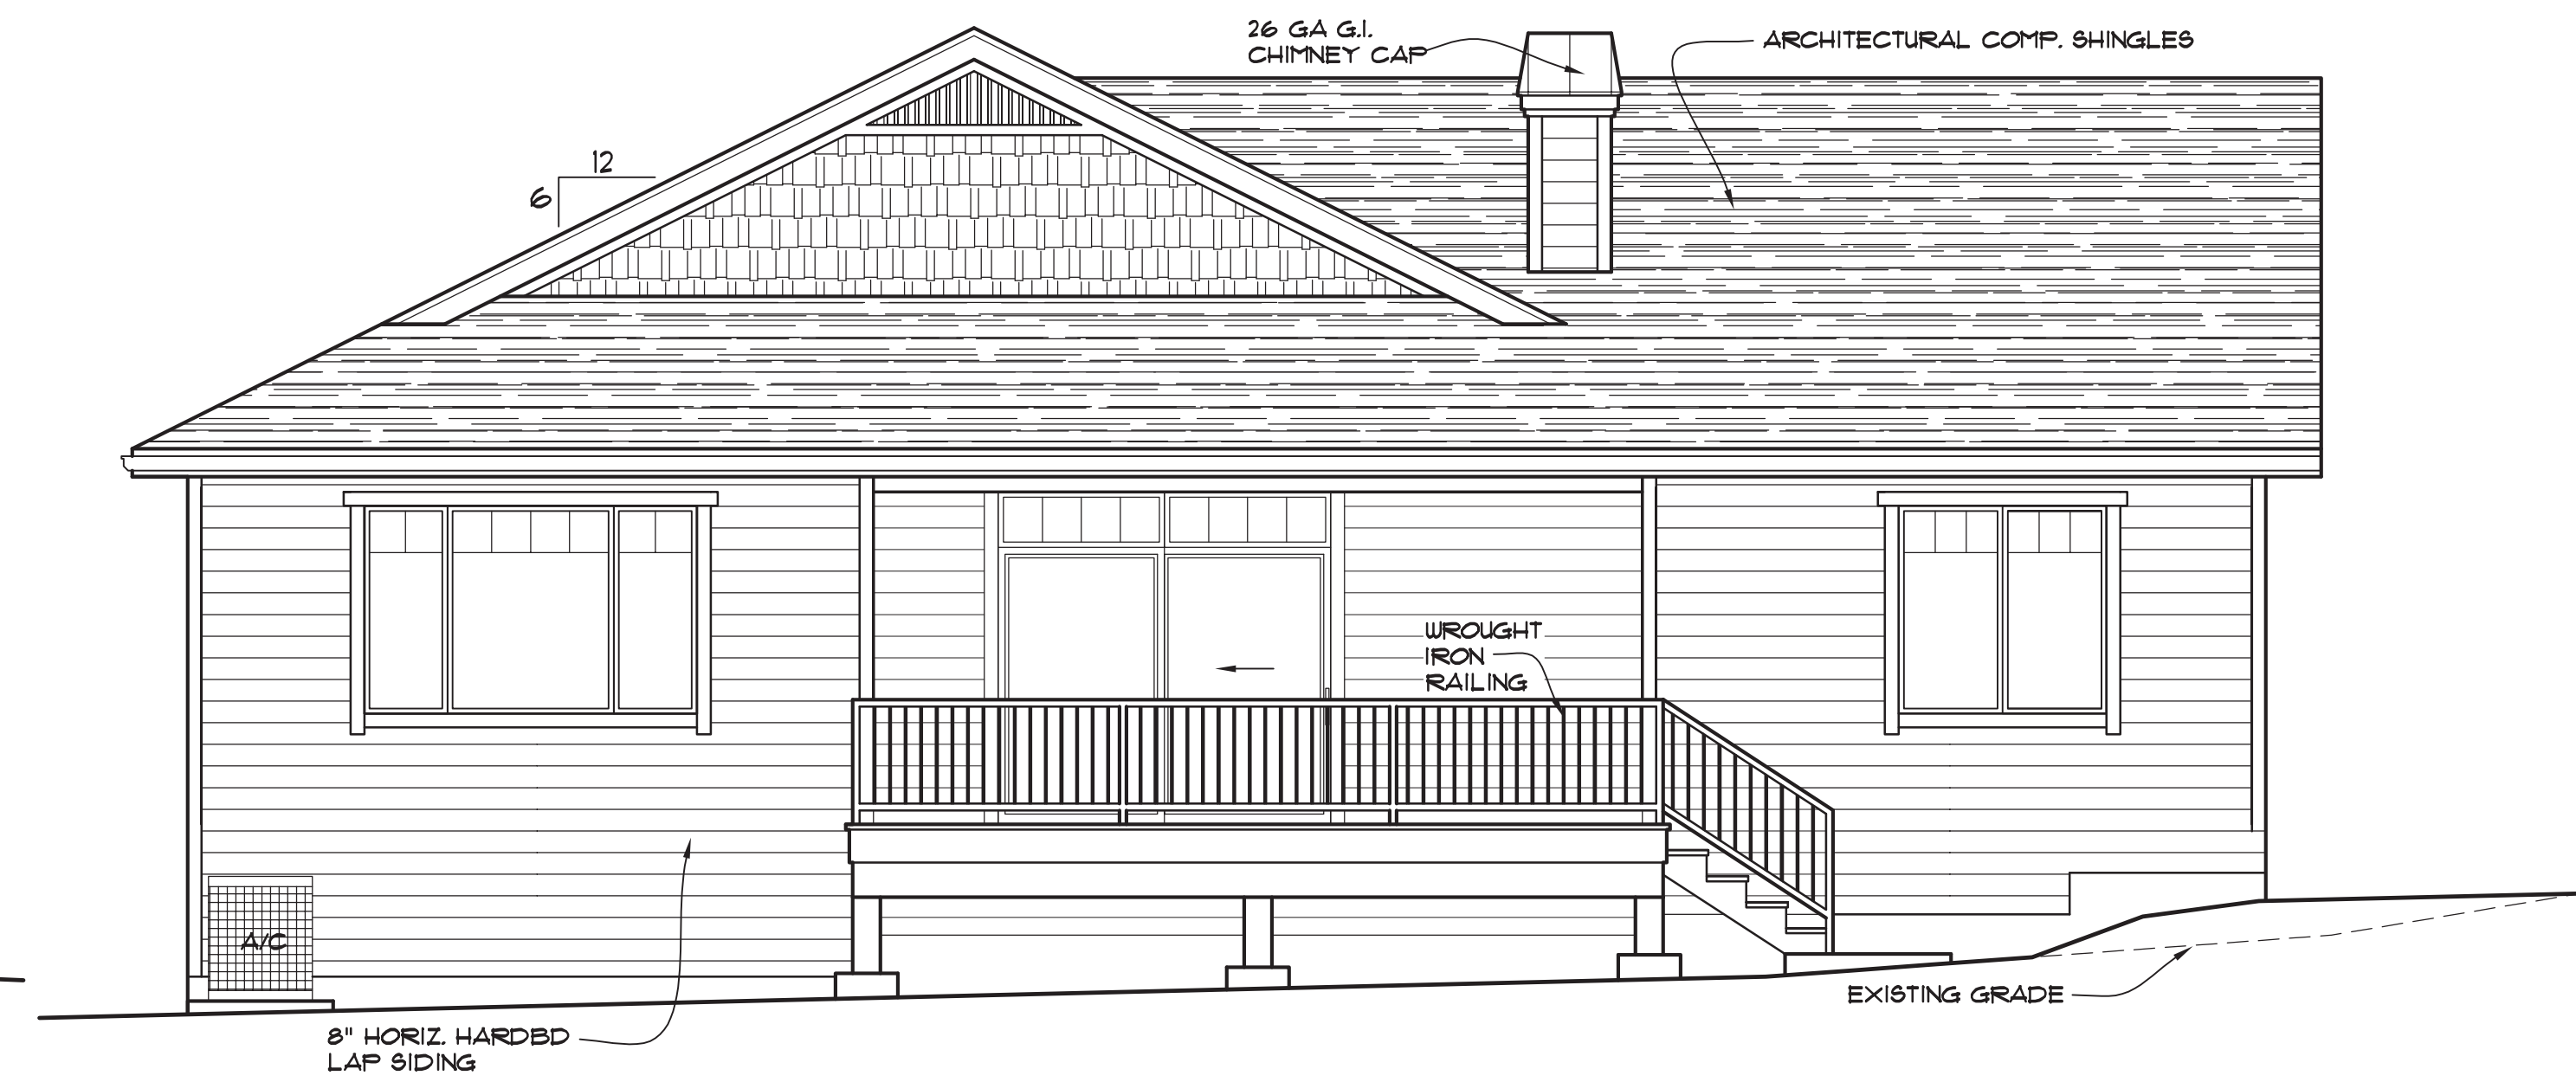


**REAR ELEVATION**

1/4" = 1'-0"

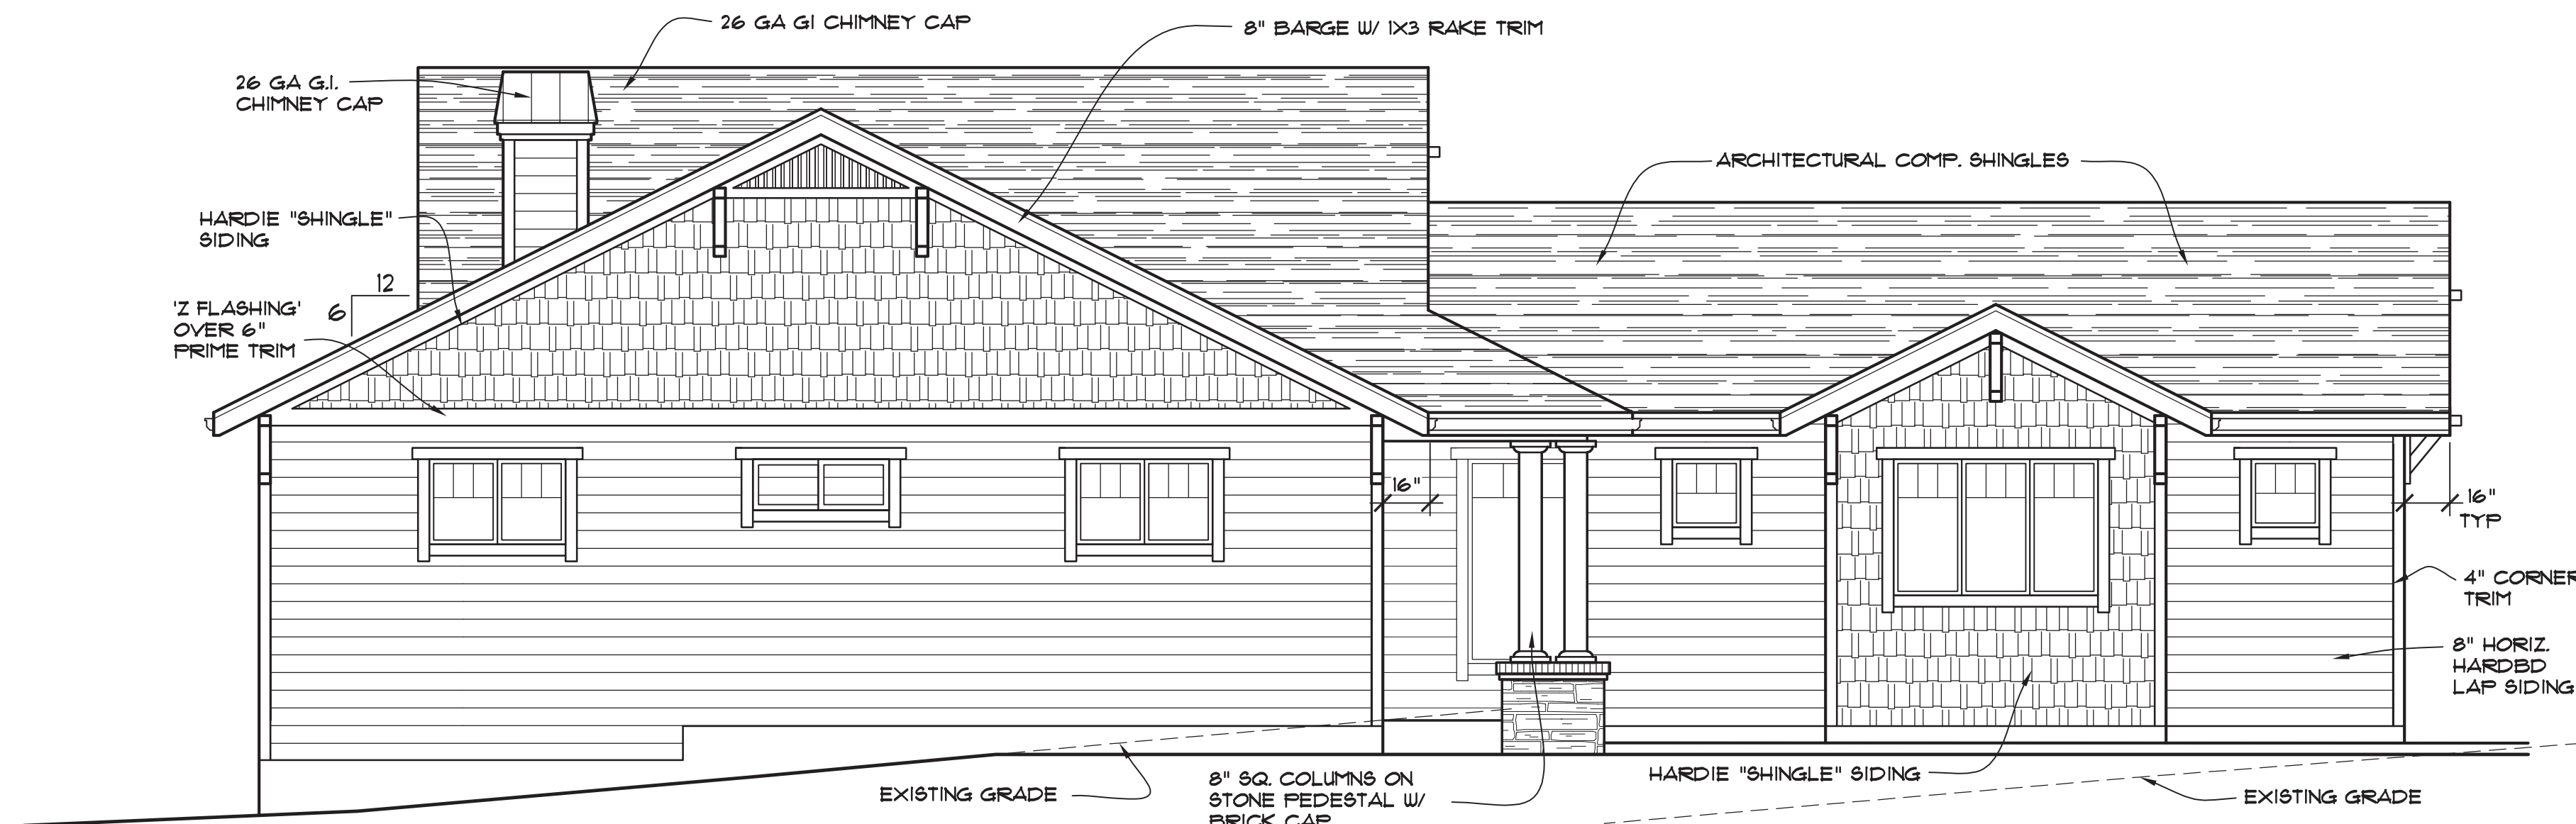


**LEFT SIDE ELEVATION**

1/4" = 1'-0"

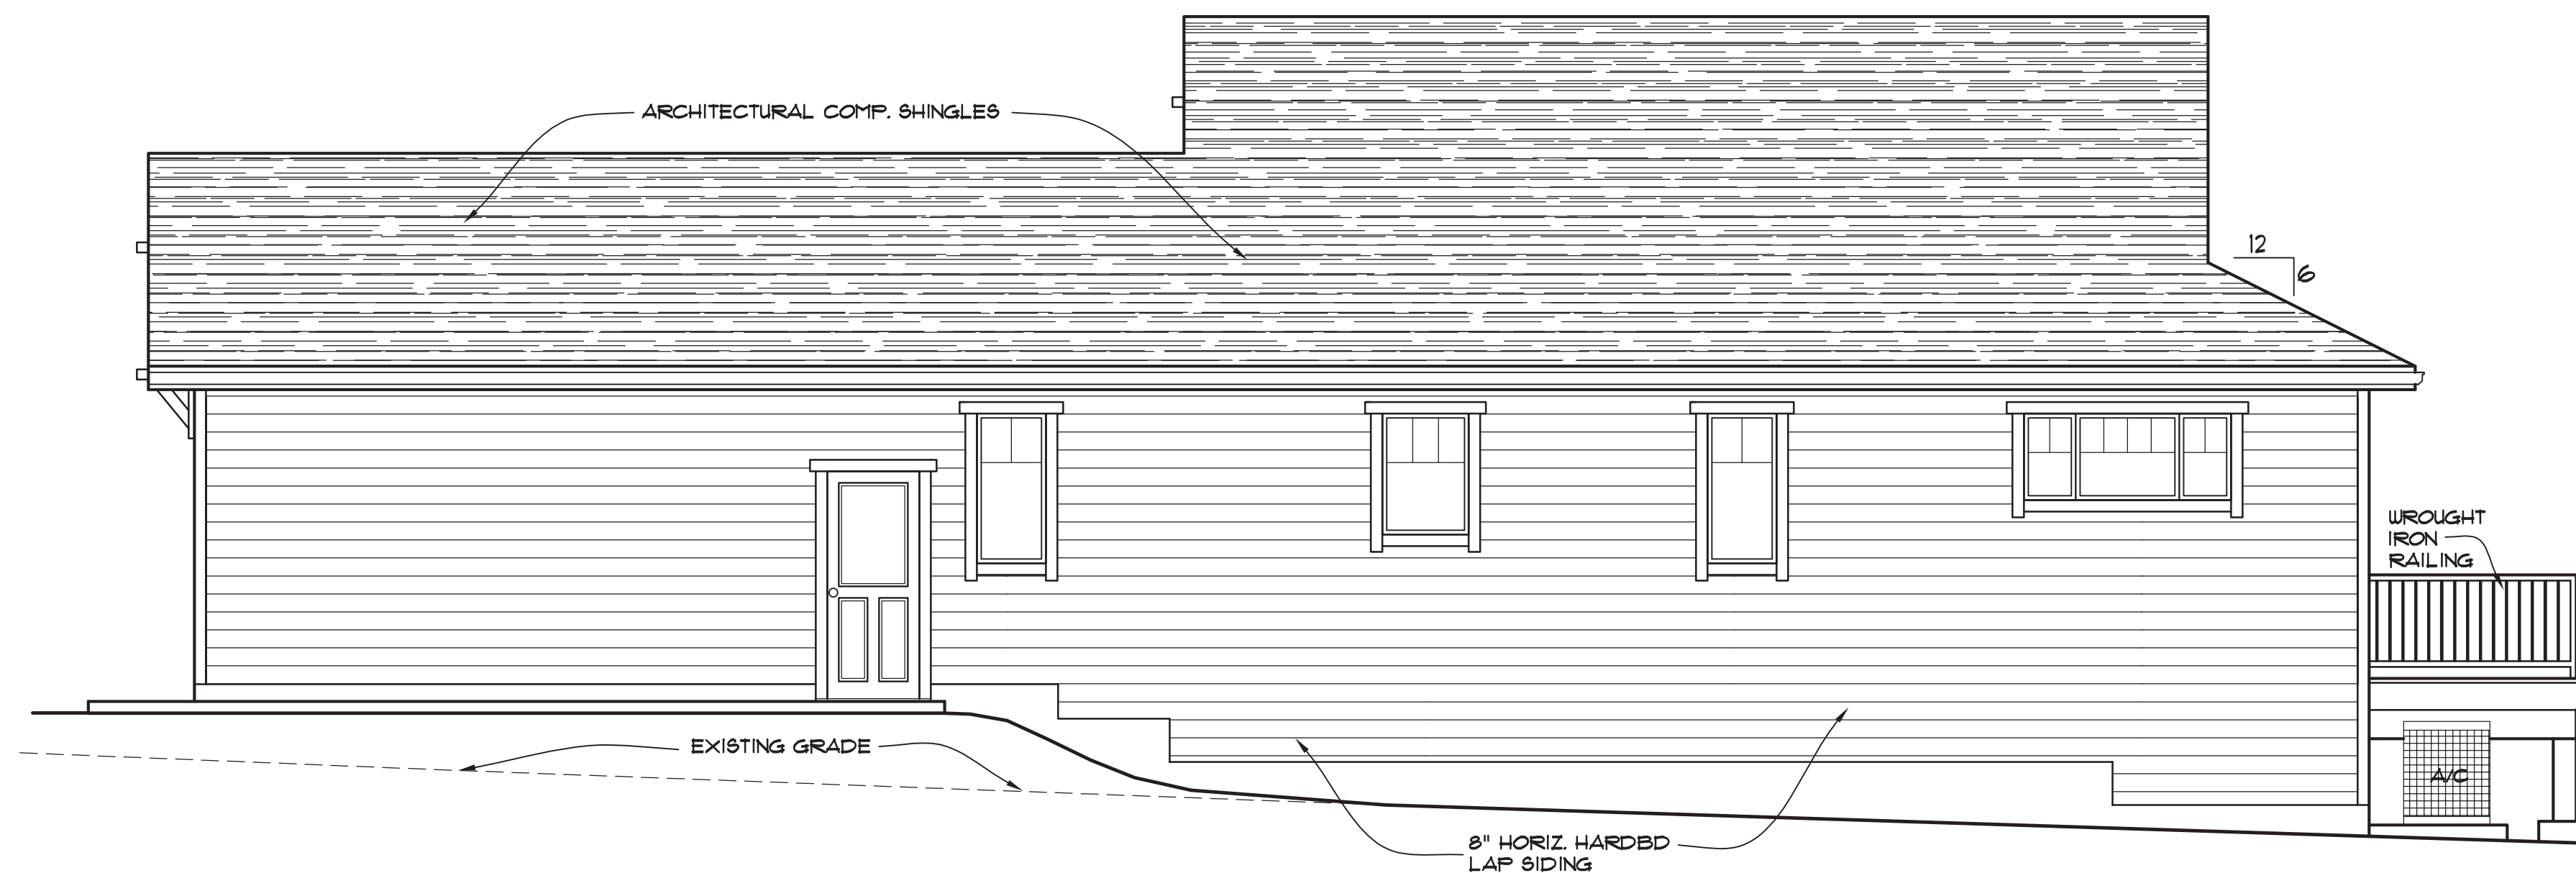

**RIGHT SIDE ELEVATION**

1/4" = 1'-0"

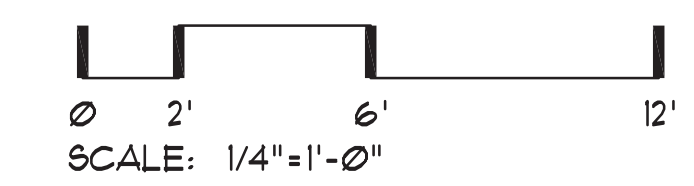

REVISIONS	BY

**CASCADE DESIGN STUDIO**  
**JEFF MAYFIELD DESIGNER**  
 815-B ALDER CREEK DRIVE  
 MEDFORD, OREGON 97504  
 (541) 772-1411

PROJECT FOR:  
 PROPOSED RESIDENCE FOR:  
 PACIFIC TREND BUILDING &  
 DEVELOPMENT

PROJECT ADDRESS:  
 3850 CREEK MONT  
 DRIVE  
 MEDFORD, OREGON

SHEET TITLE  
 EXTERIOR ELEVATIONS

1732-R

DRAWN: JM	SHEET NO.
JOB NUMBER: CDS-2159	<b>A-3</b>
DATE: 06/25/16	OF 4 SHEETS