




FRONT ELEVATION
1/4" = 1'-0"

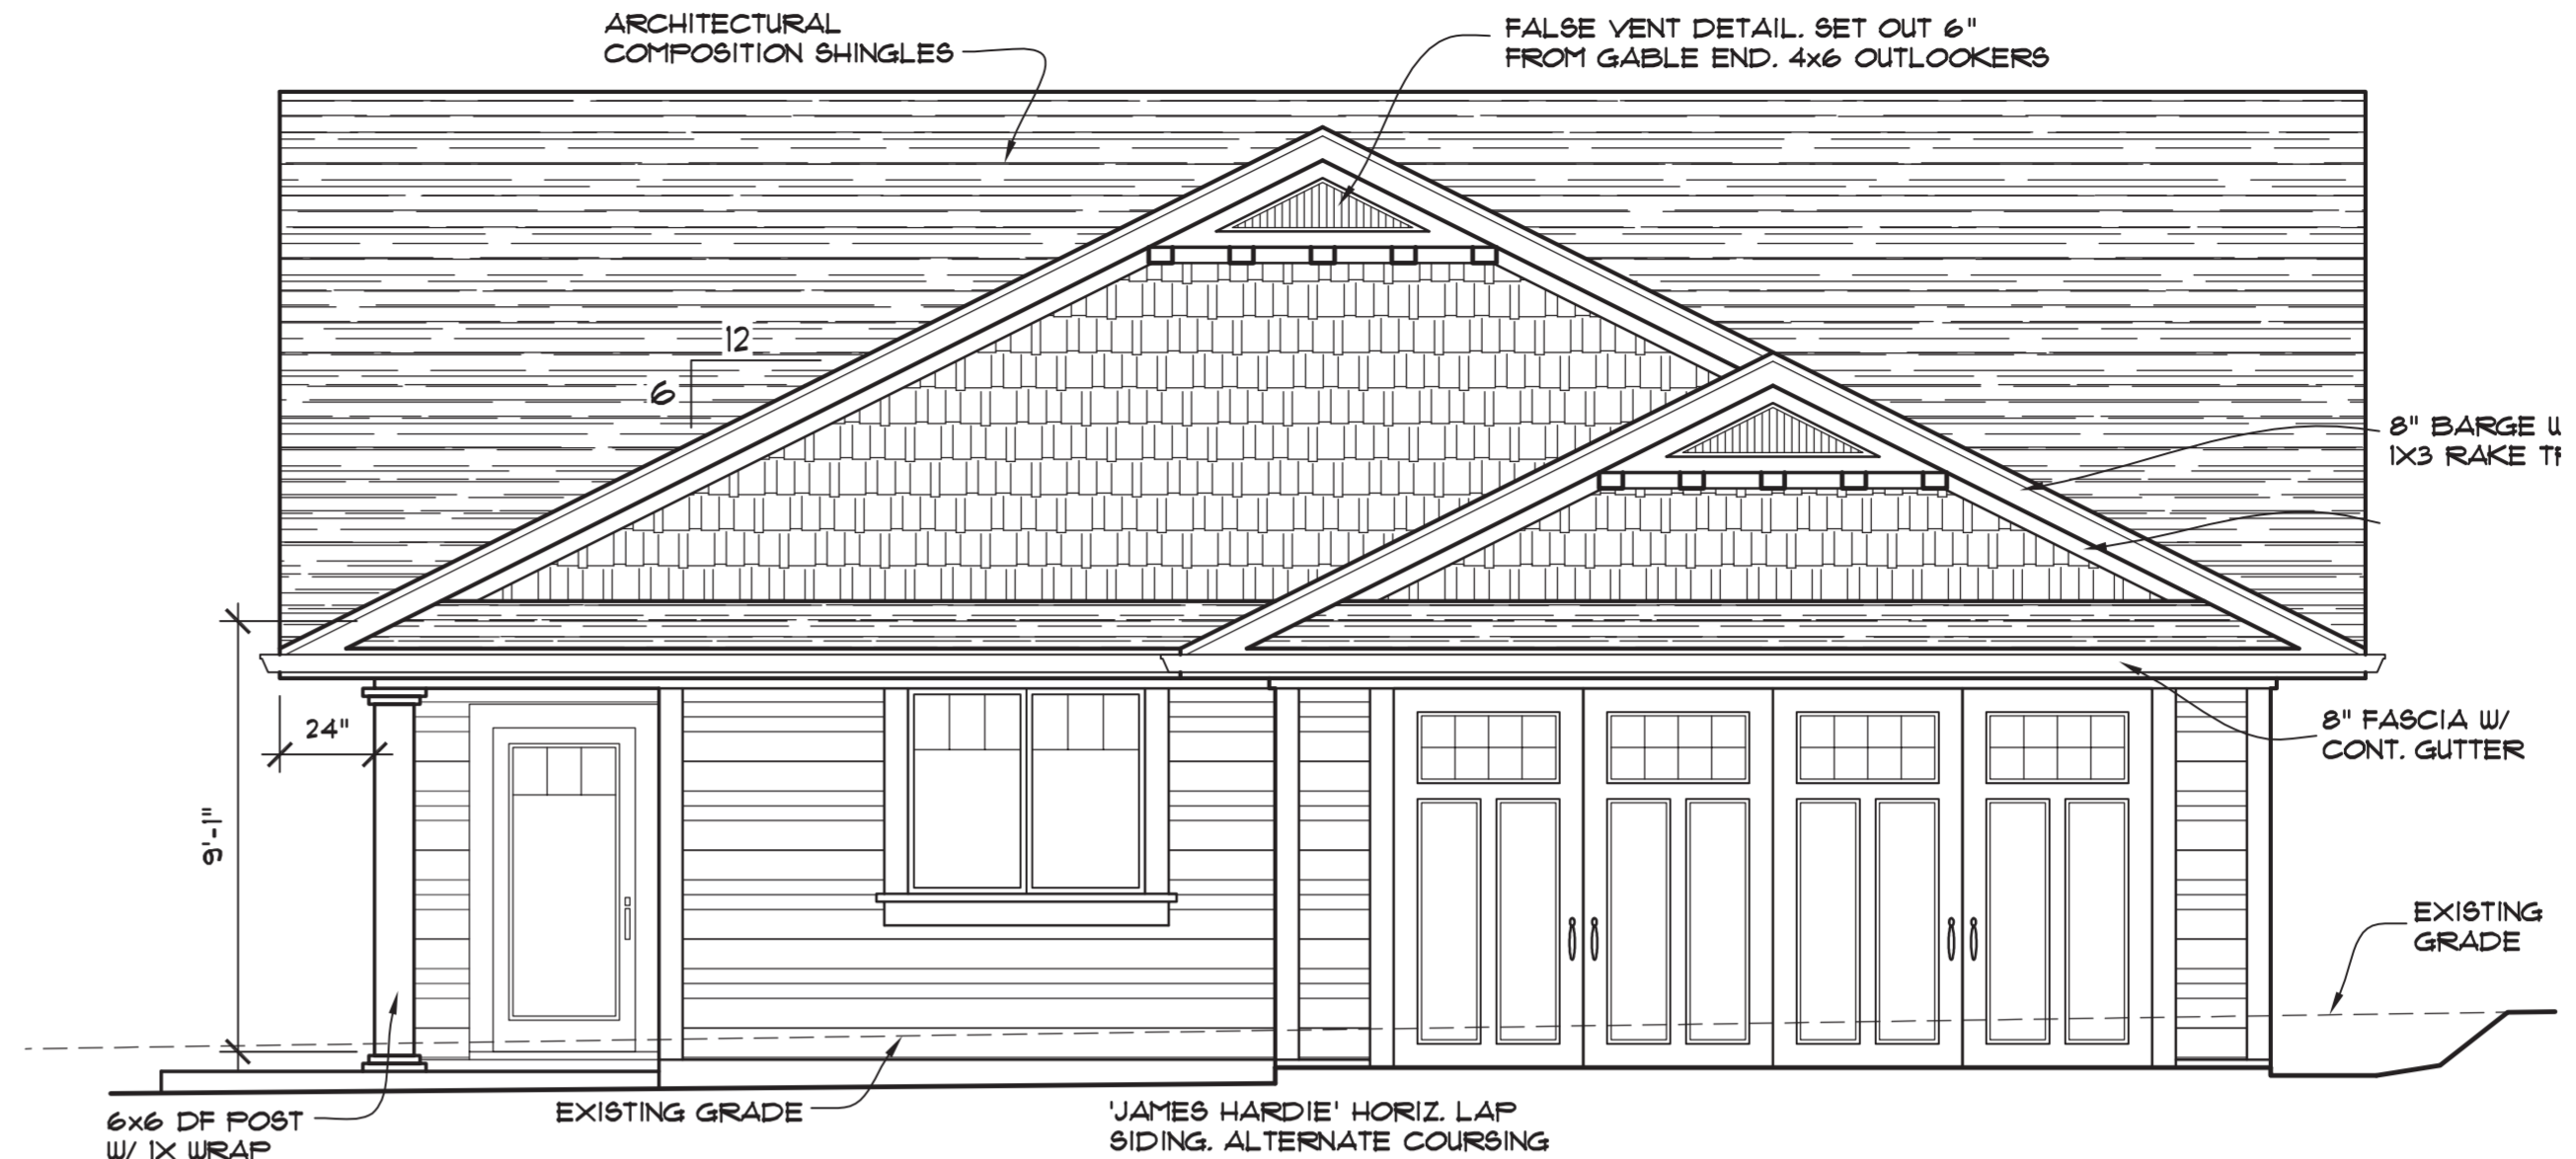


REAR ELEVATION
1/4" = 1'-0"

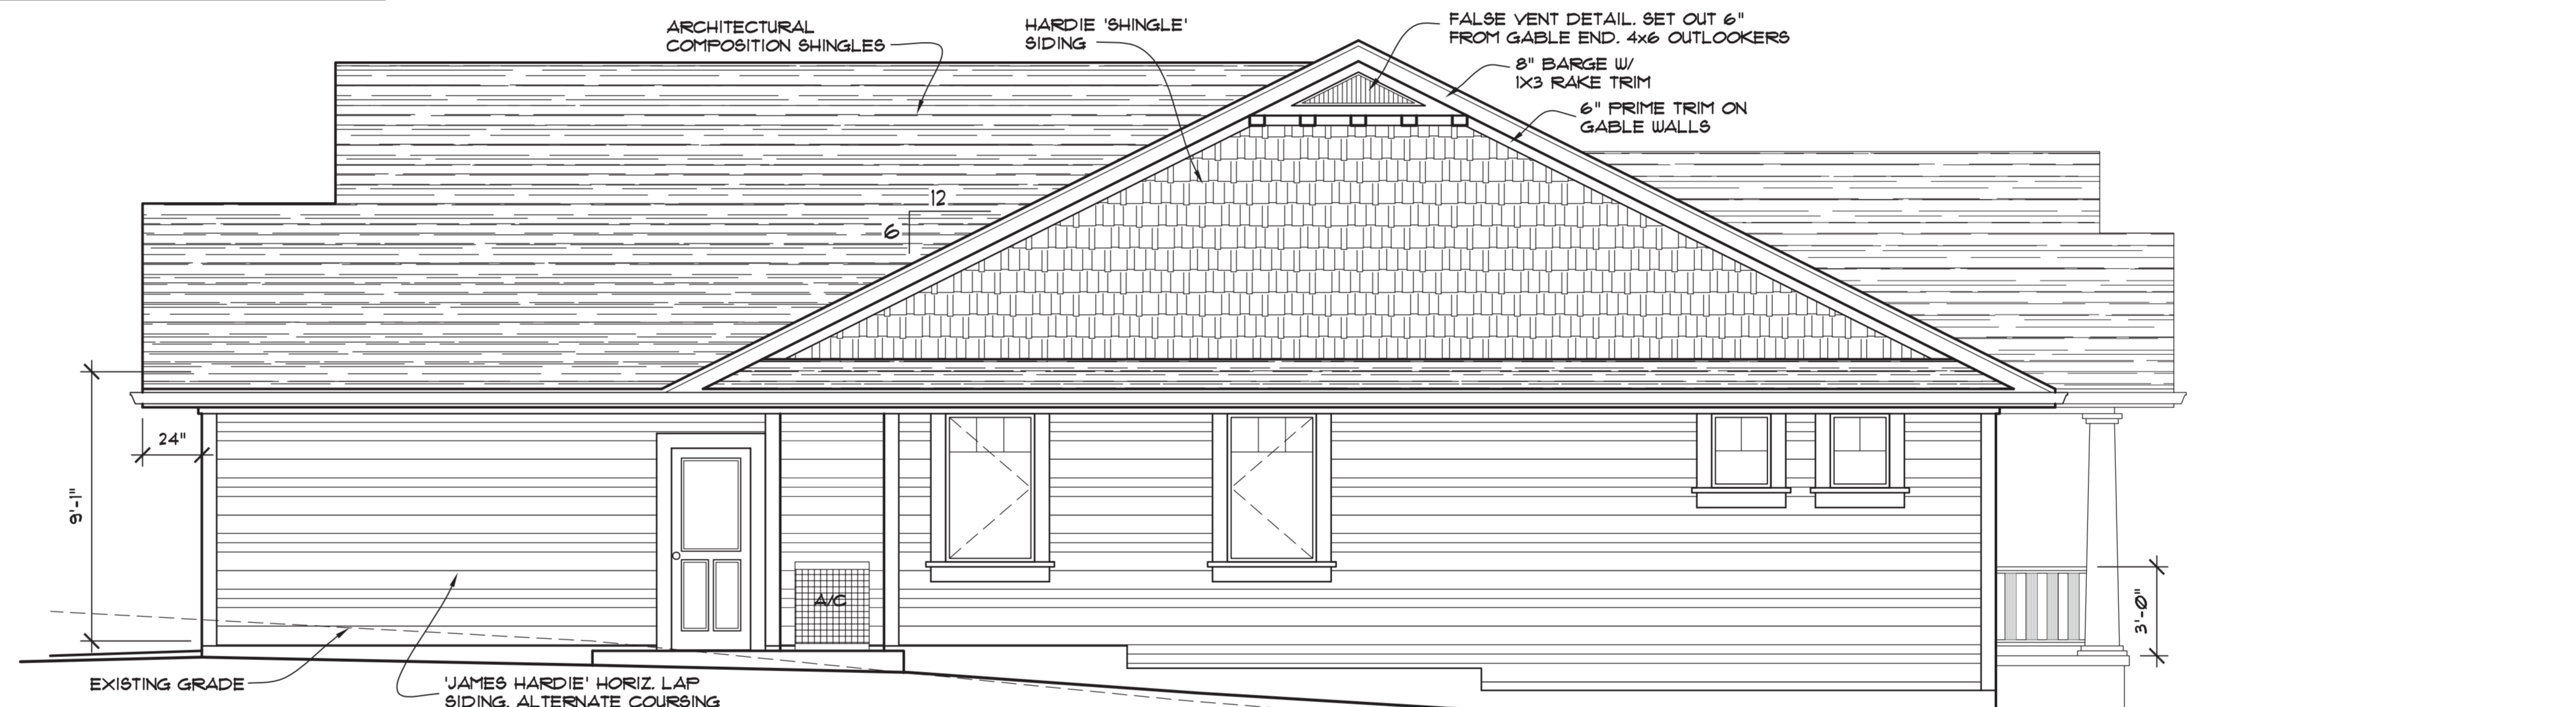

LEFT SIDE ELEVATION
1/4" = 1'-0"

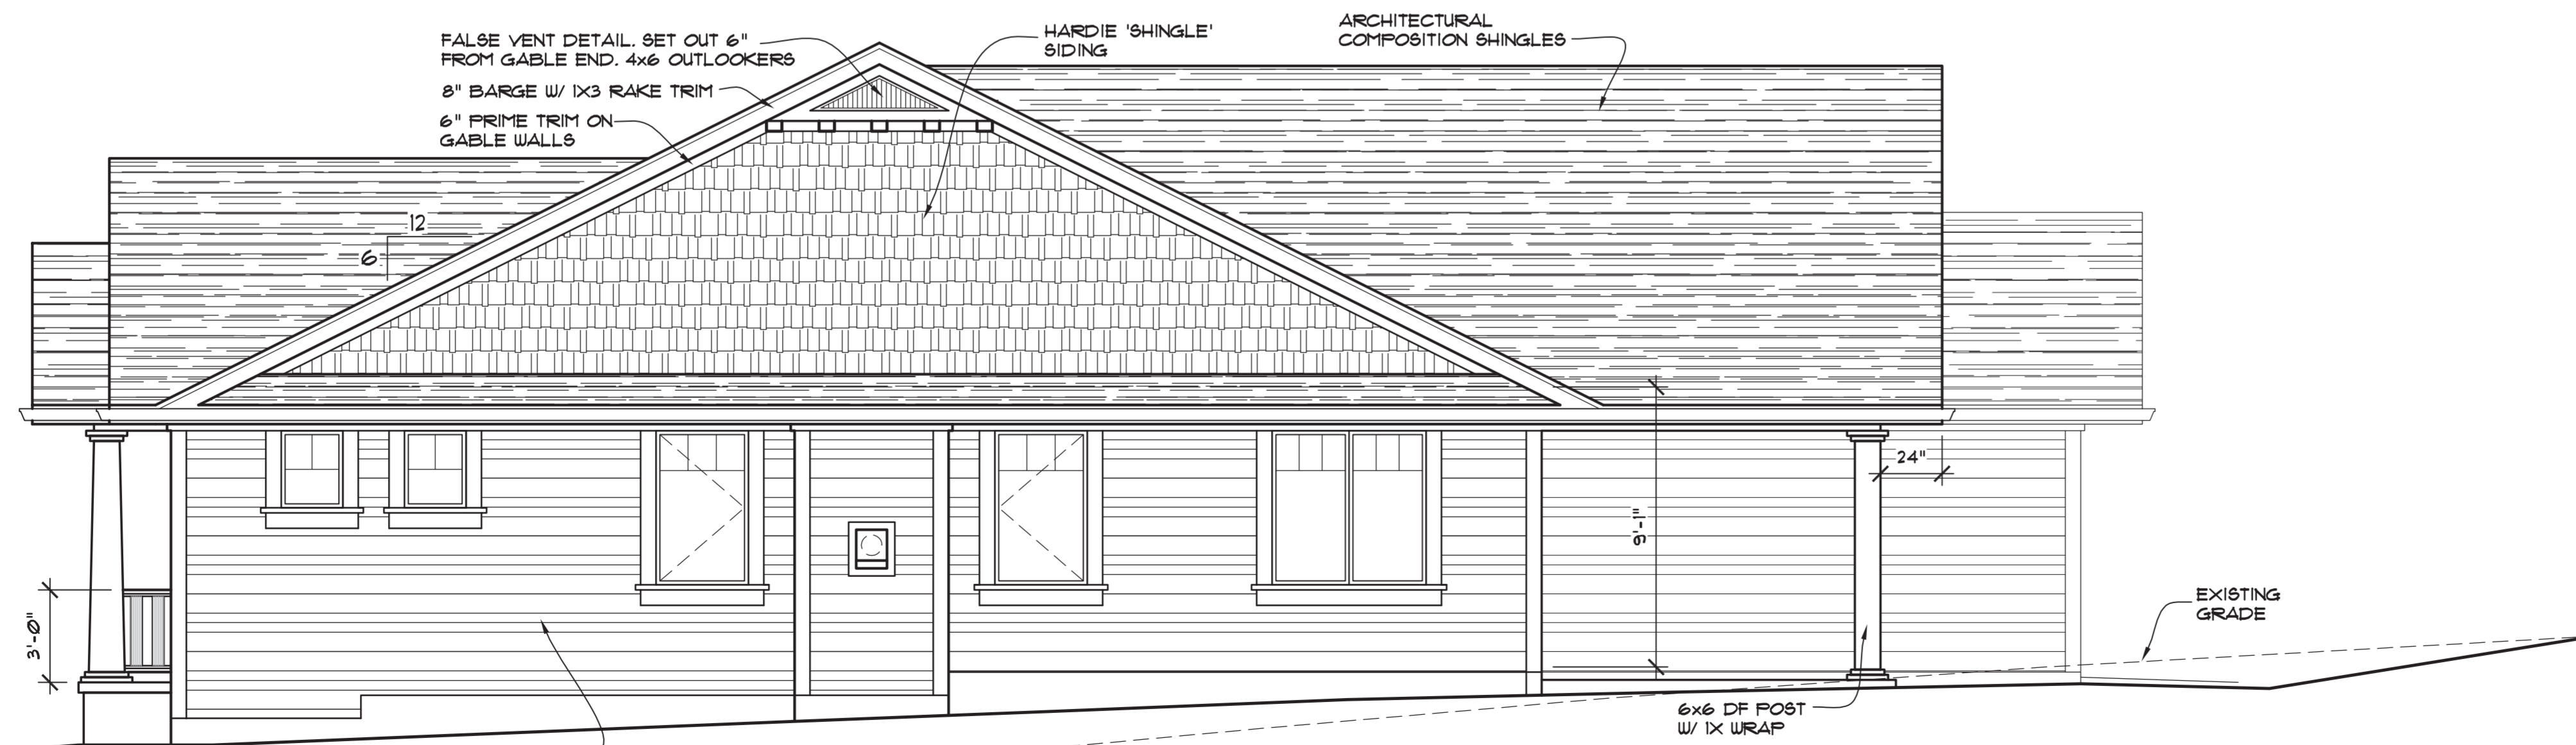

RIGHT SIDE ELEVATION
1/4" = 1'-0"

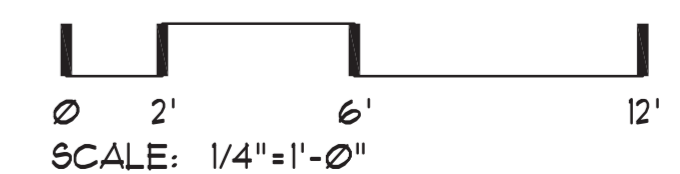

REVISIONS	BY

CASCADE DESIGN STUDIO
JEFF MAYFIELD DESIGNER
815-B ALDER CREEK DRIVE
MEDFORD, OREGON 97504
(541) 772-1411

PROJECT FOR:
PROPOSED RESIDENCE FOR:
PACIFIC TREND BUILDING & DEVELOPMENT

PROJECT ADDRESS:
3879 CREEK MONT DRIVE
MEDFORD, OREGON

SHEET TITLE
EXTERIOR ELEVATIONS

CONSTRUCTION	
DRAWN: JM	SHEET NO. A-3
JOB NUMBER: CDS-2169	5
DATE: 10/07/16	OF 5 SHEETS