

ARCHITECTURAL
COMPOSITION SHINGLES

FALSE VENT
DETAIL. SET OUT 6"
FROM GABLE END.
4x6 OUTLOOKERS

8" BARGE W/
1x3 RAKE TRIM


6" PRIME TRIM ON
GABLE WALLS

HARDIE 'SHINGLE'
SIDING

8" FASCIA W/
CONT. GUTTER

6" WINDOW, DOOR,
AND CORNER TRIM

'JAMES HARDIE'
HORIZ. LAP SIDING.
ALTERNATE COURSE

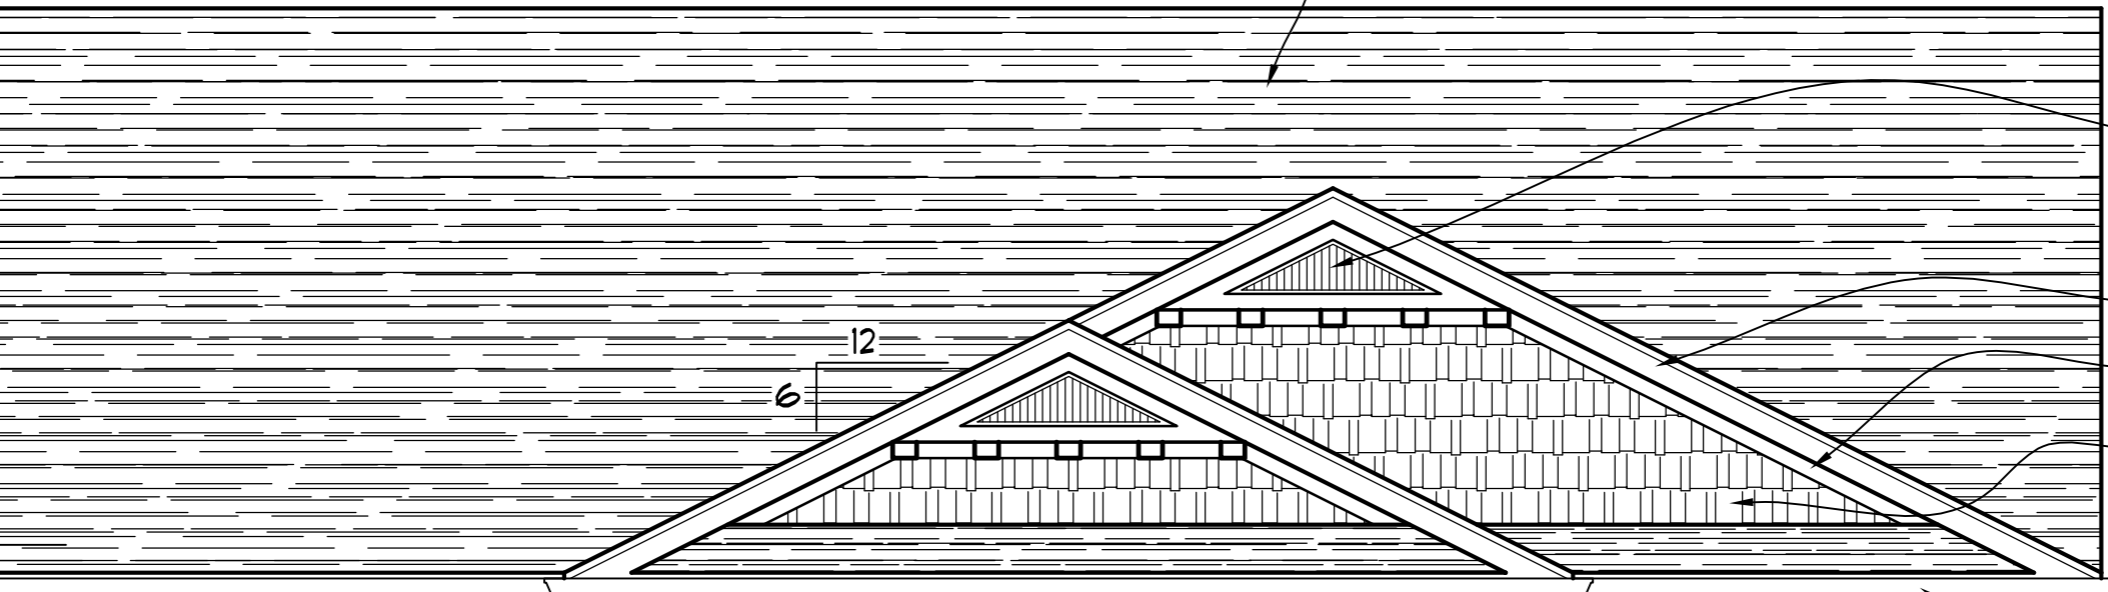

EXISTING GRADE

6x6 DF POSTS IN
TAPERED COLUMNS

1x4 'BALUSTERS'
SPACED 4" APART

EXISTING GRADE

FRONT ELEVATION

1/4" = 1'-0"